


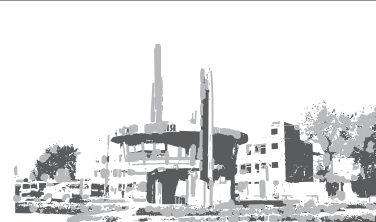
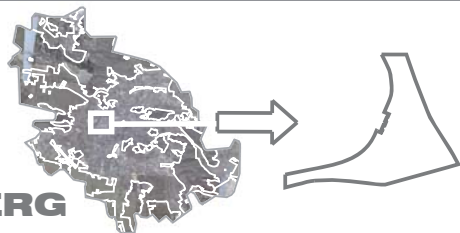
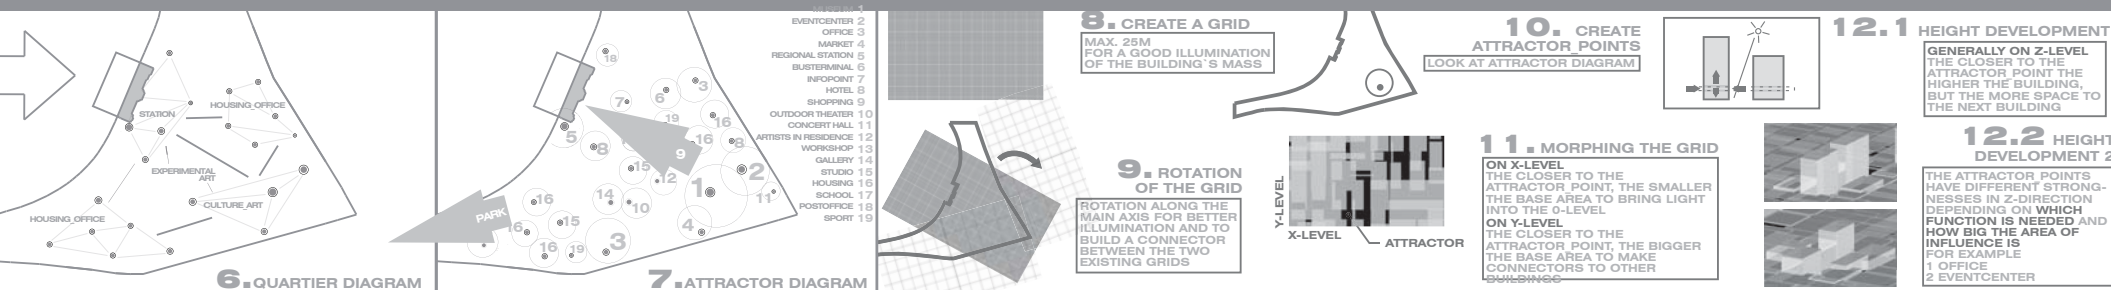
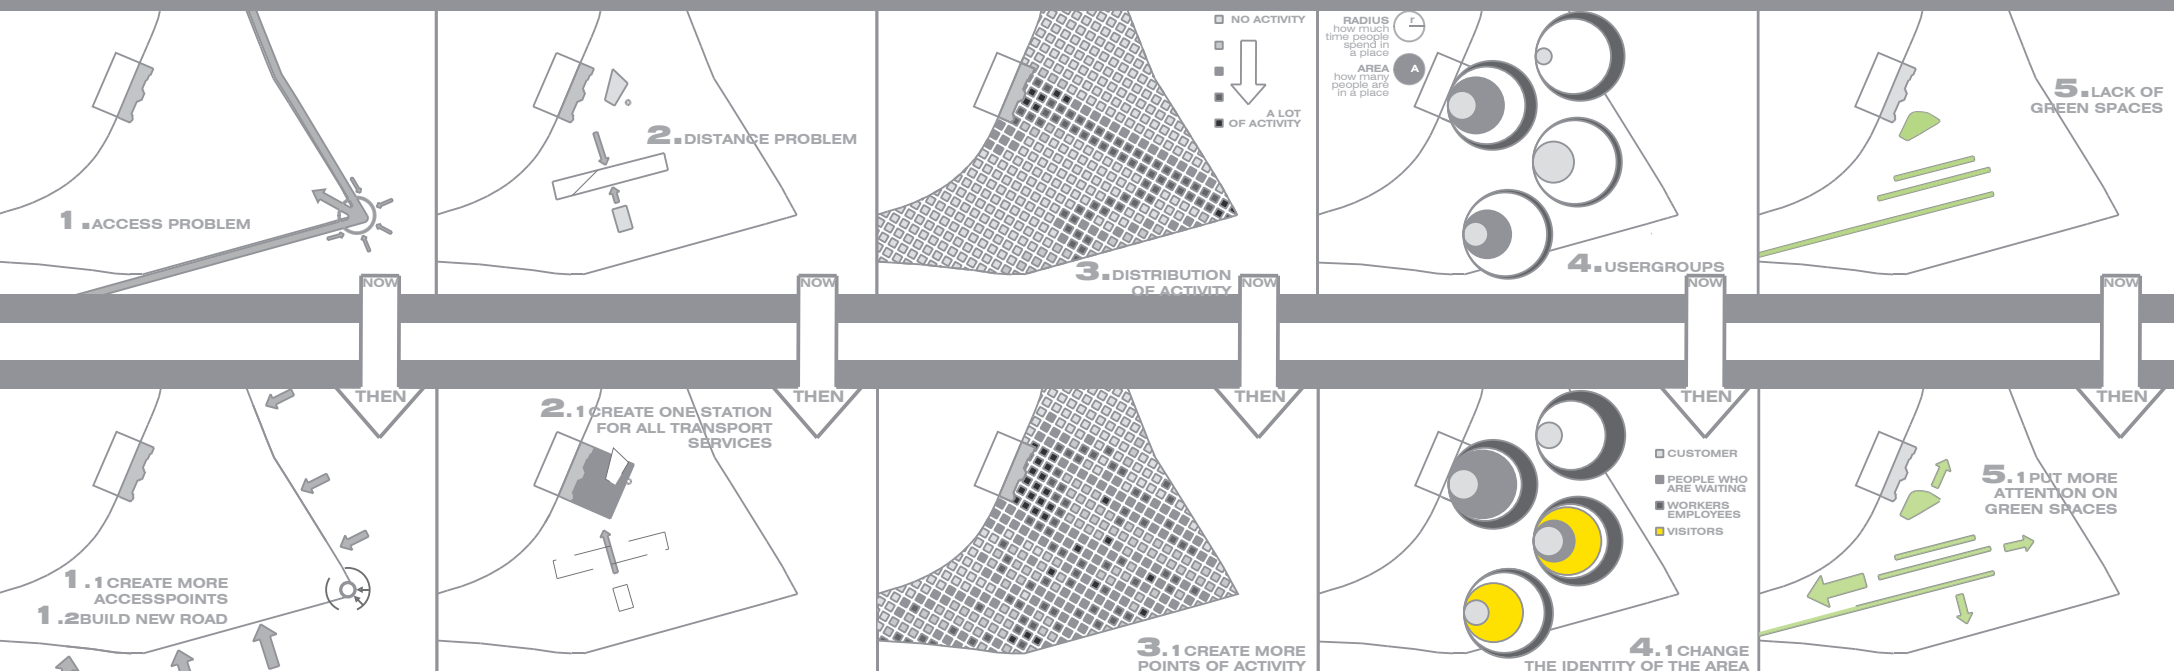
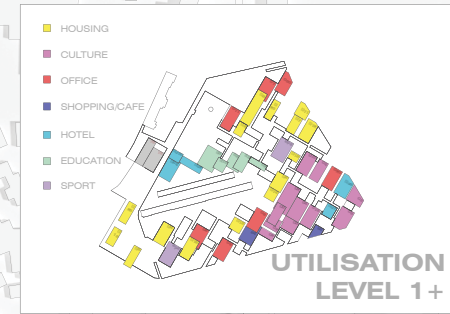


# LVIV LEMBERG

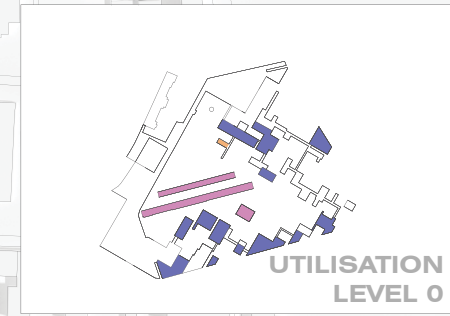

## S I T E ANALYSIS TARGETS SYSTEM OF RULES

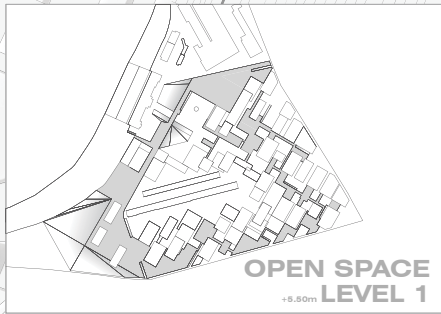

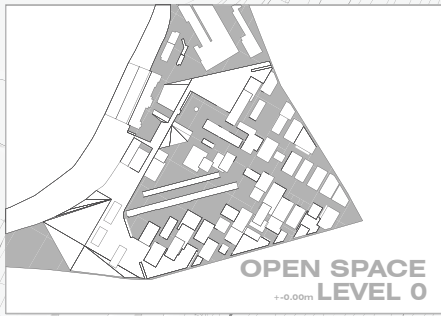

M 1:1000

- FLOORING CONCRETE
- FLOORING PAVINGSTONE 1
- FLOORING PAVINGSTONE 2
- FLOORING PLACESITUATION
- GREENFIELD
- JUNGLE
- FLOWERS-VEGETABLES-PERENNIAL PLANTS-PATCHES
- WATER
- URBAN FURNITURE
- PLAYGROUND
- SAND





LAND AREA **GF** 364.780m<sup>2</sup>  
 BUILDING AREA **BF** 106.030m<sup>2</sup>  
 GROSS BUILDING MASS **BBM** 2.633.900m<sup>2</sup>  
 GROSS FLOOR AREA **BGF** 624.790m<sup>2</sup>  
 FLOOR SPACE RATIO (BGF/BBM) **GFZ** 1.7  
 SITE OCCUPANCY RATIO (BGF/GF) **GRZ** 0.3  
 BGF/(HOUSING+25%konstr.) 40m<sup>2</sup> **HABITANTS** 4600

pp  
**HOUSING** 39  
**OFFICE** 24  
**CULTURE** 12  
**HOTEL** 8  
**EDUCATION** 6  
**SHOPPING** 5  
**TRAINSTATION** 4  
**SPORTS** 2

M 1:500

- FLOORING CONCRETE
- FLOORING PAVINGSTONE 1
- FLOORING PAVINGSTONE 2
- FLOORING PLACESITUATION
- GREENFIELD
- JUNGLE
- FLOWERS-VEGETABLES-PERENNIAL PLANTS-PATCHES
- WATER
- URBAN FURNITURE
- PLAYGROUND
- GRAVEL WALK

