


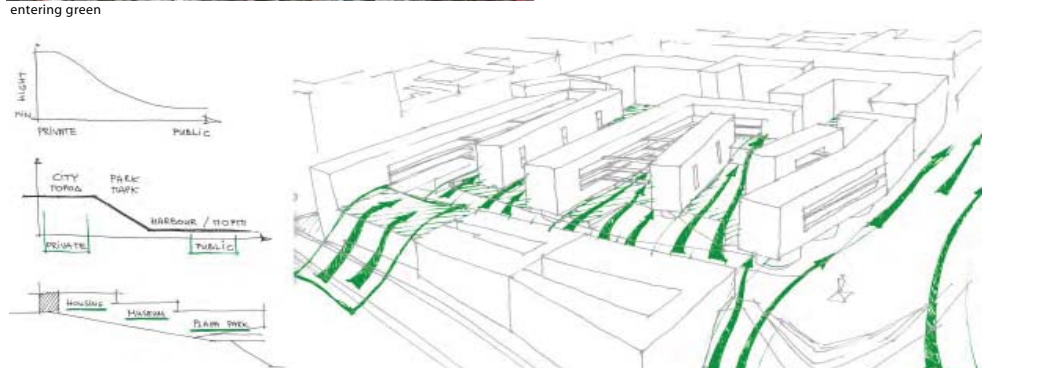


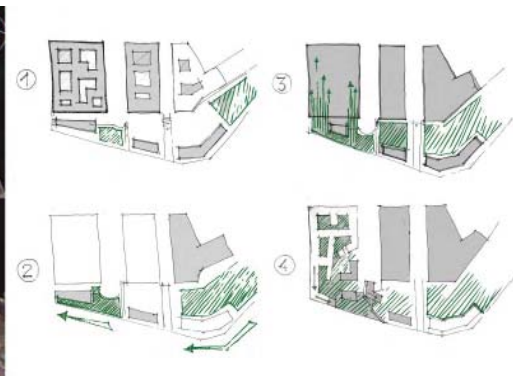


AA noitɔɐ

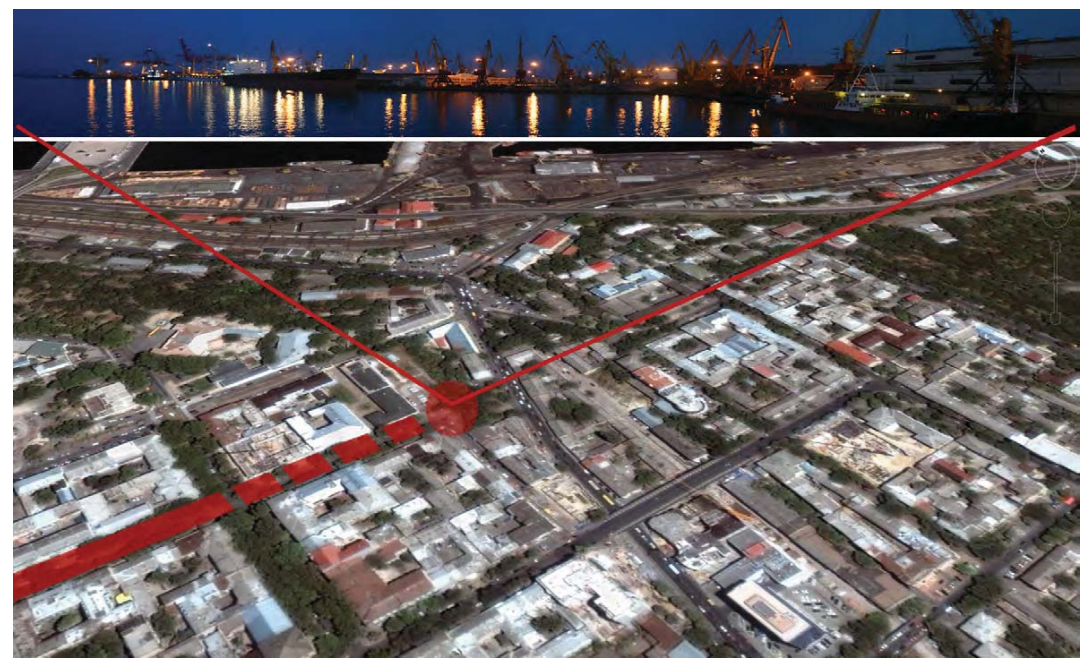

section BB 1:500

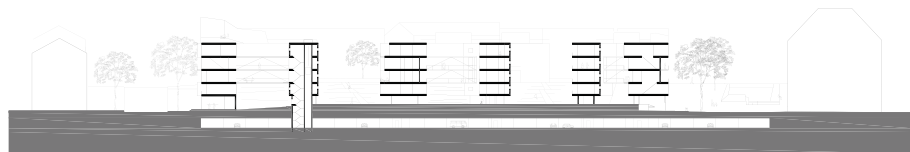


section AA 1:500

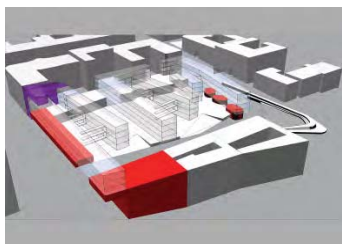


usage

■ museum ■ business ■ dwelling

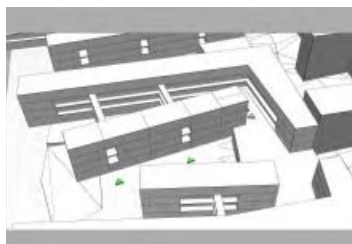


access

■ main entrances

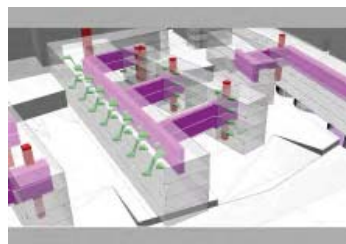

infrastructure

■ pergula ■ staircase/elevator ■ entrances of the flats

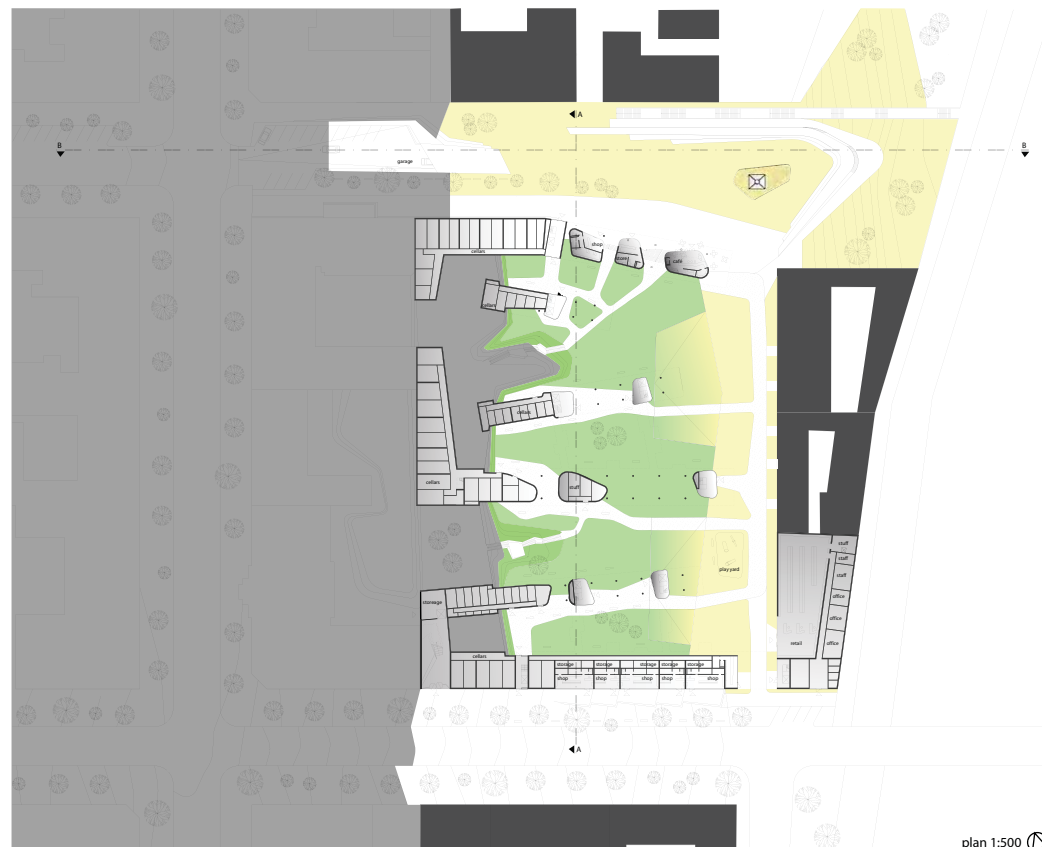

plan 1:500






section CC 1:200




Myron Vendzylovych, Johannes Weikert

ПОРТОПОЛИС ОДЕССА 08




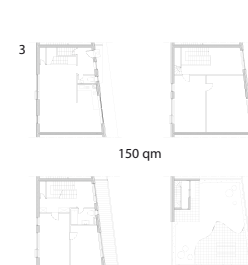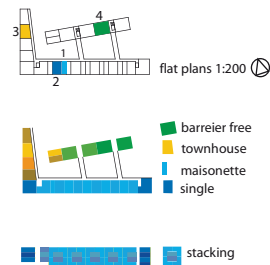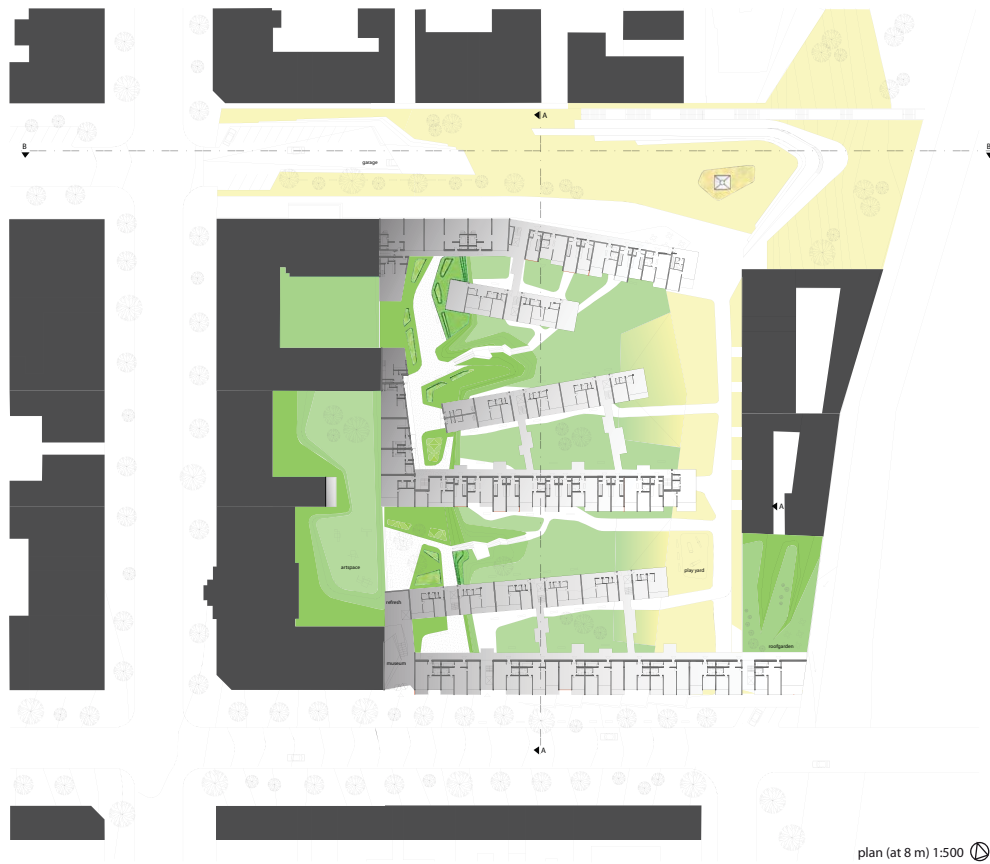


study of the facade

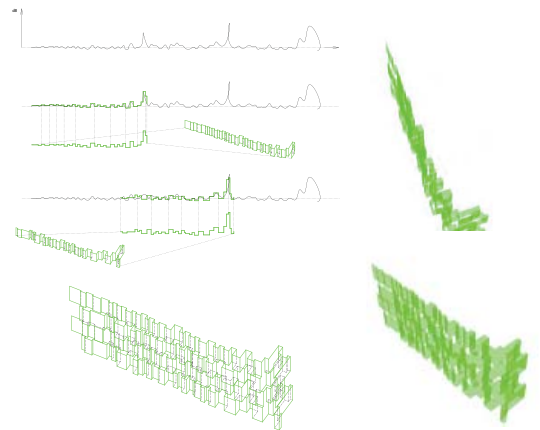

study of clima

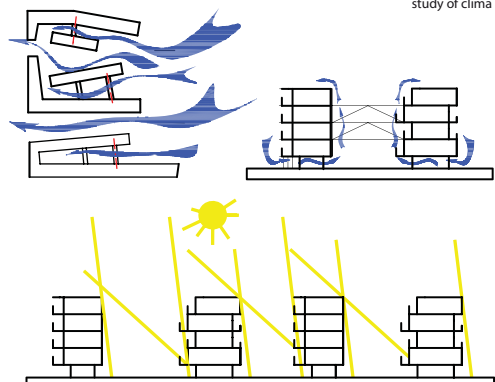

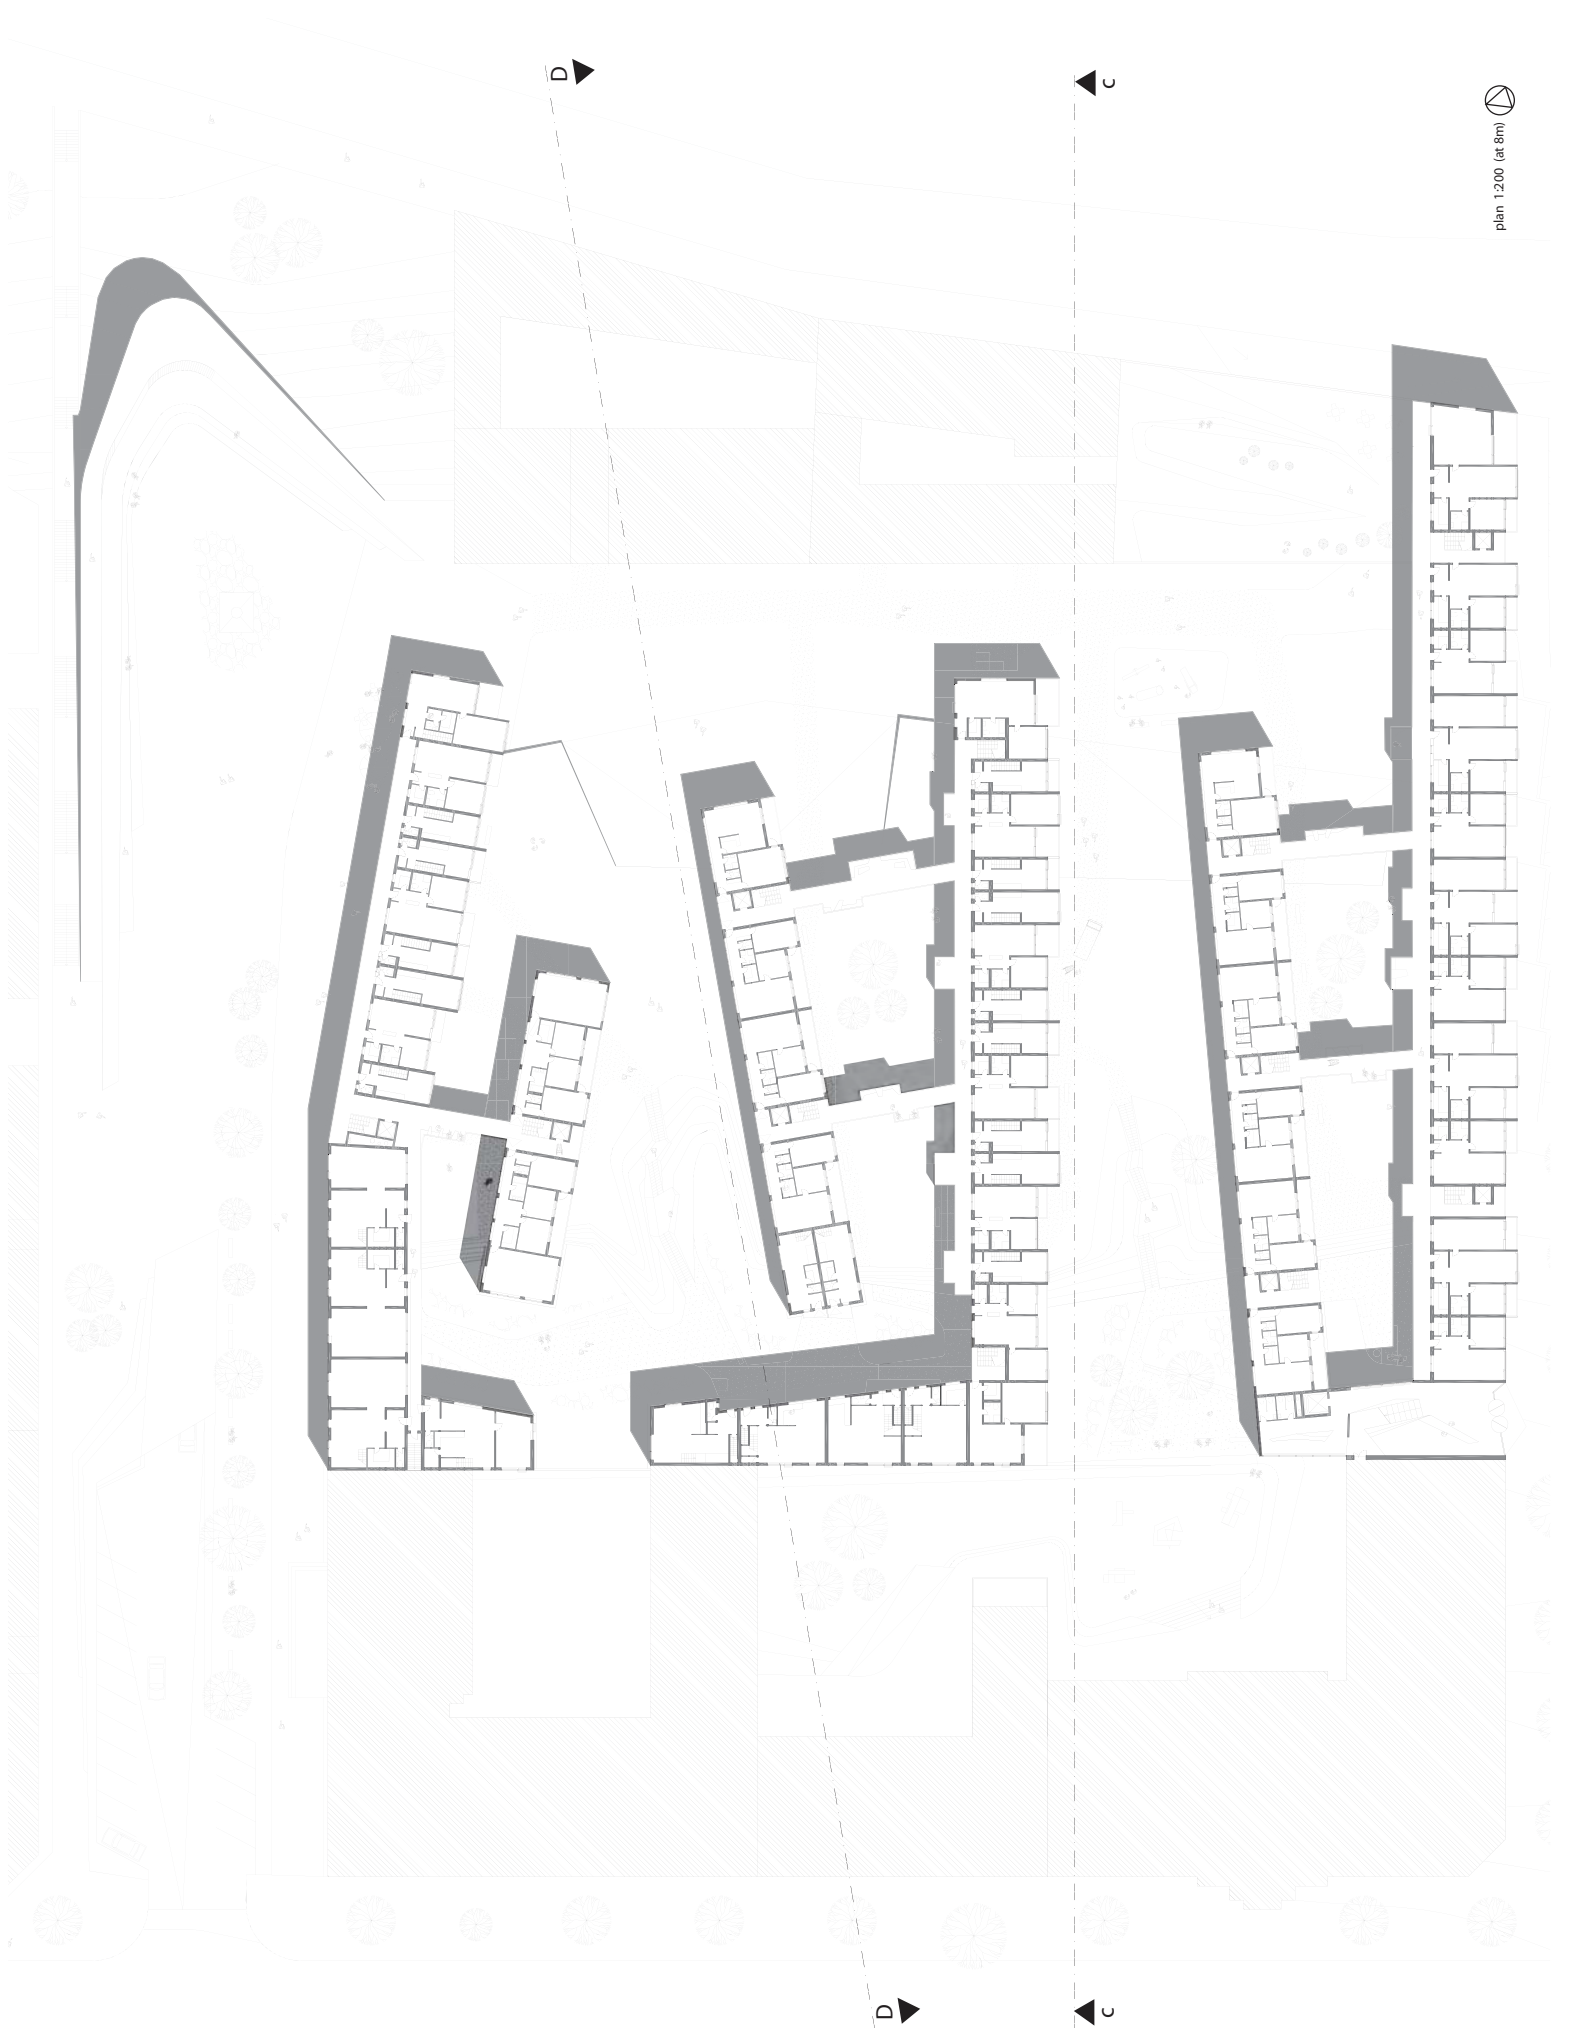

Myron Vendzylovych, Johannes Weikert

ПОРТОПОЛИС ОДЕССА OS

General Supervisor of Technological
Solutions of Urban Design and Landscape Architecture
Assoc. Prof. Dr. Klaus SCHUBERT, Dr. Andreas HOFER

Director of Architecture and Urban
Design Department at Research and Design
Prof. Dr. Andreas SCHUBERT



STÄDTEBAU

LANDSCAPE



General Supervisor of Technological
Solutions of Urban Design and Landscape Architecture
Assoc. Prof. Dr. Michael TATHEISS, Dr. Barbara KIMM
Dr. Ina Wenz

Director of Urban Design and
Landscape Architecture Department at Research and Design
Prof. Dr. Barbara KIMM, Dr. Michael TATHEISS