

LOOP IN!

EXISTING

existing railways
& roads


existing railways
& roads
possible links to
our site

re-organizing the
existing railway

Conversion into a
new tramway-green
line

PROJECT

URBAN CONCEPT
INFRASTRUCTURE

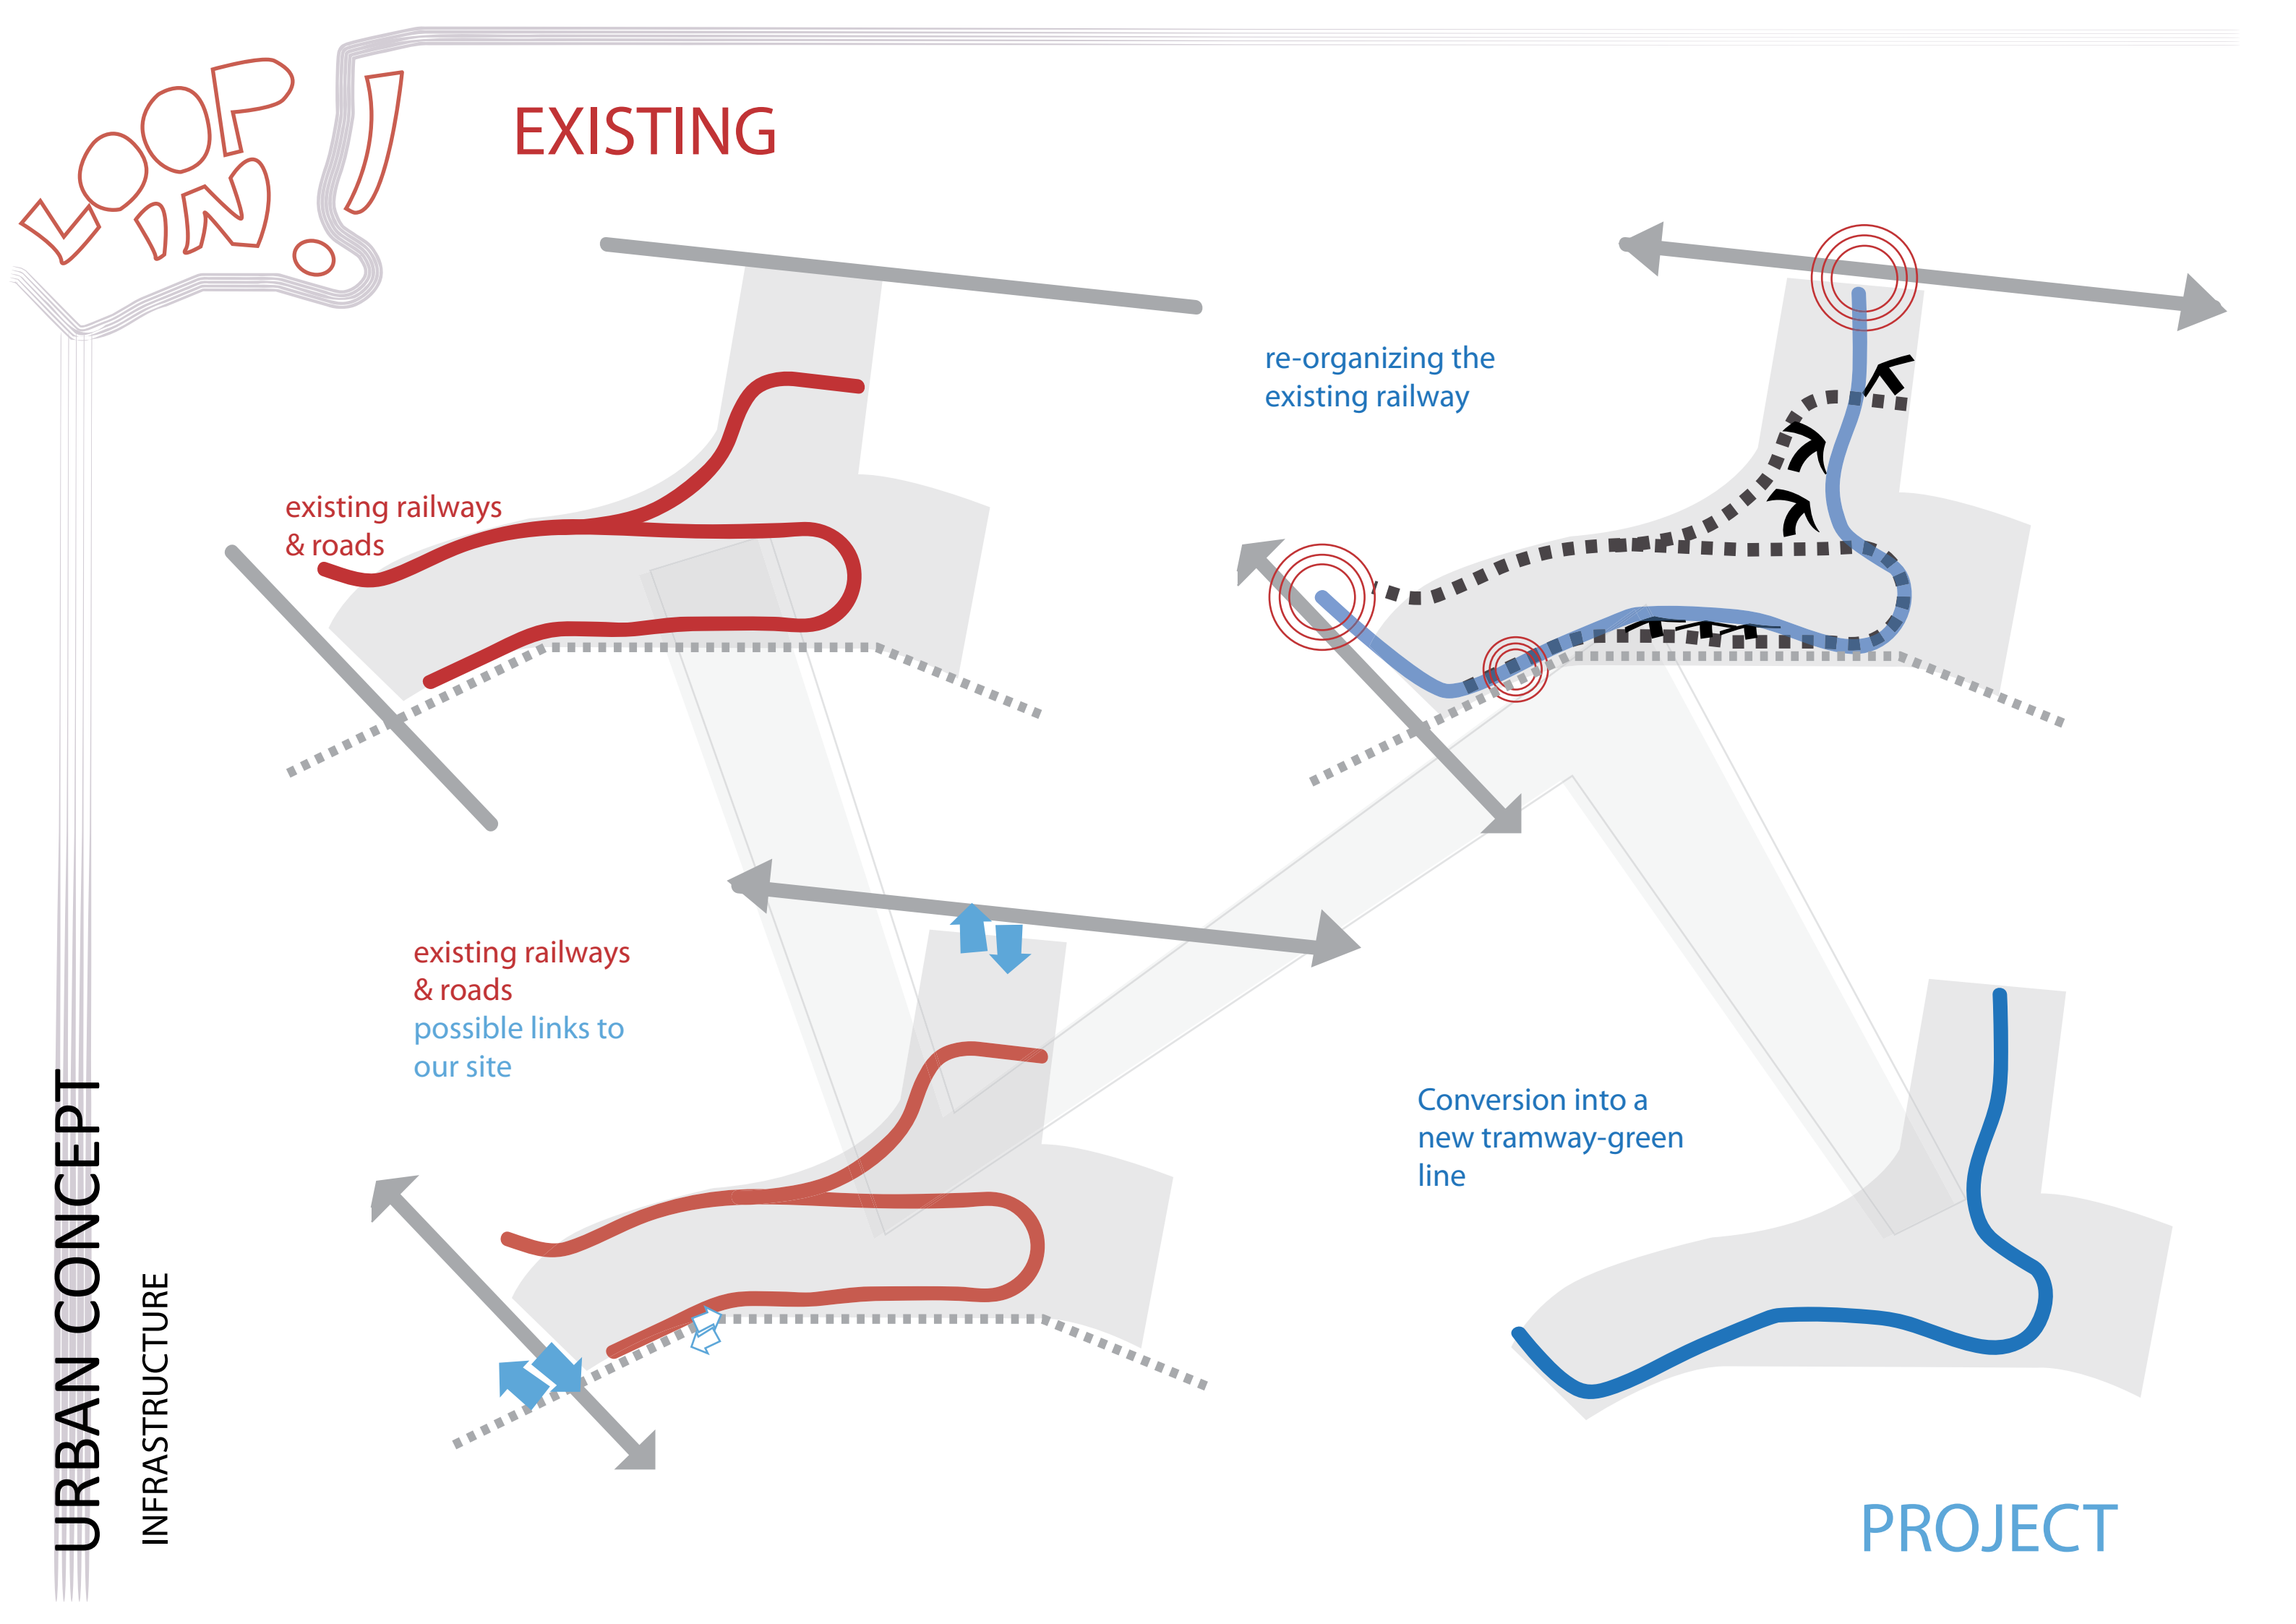

LOOP IN!

EXISTING

existing volumes

existing volumes
lead to grid
directions


new tramway line
lead to new
directions

new elements arise
in between the
tissue to structure
the space

PROJECT

URBAN CONCEPT

GRID

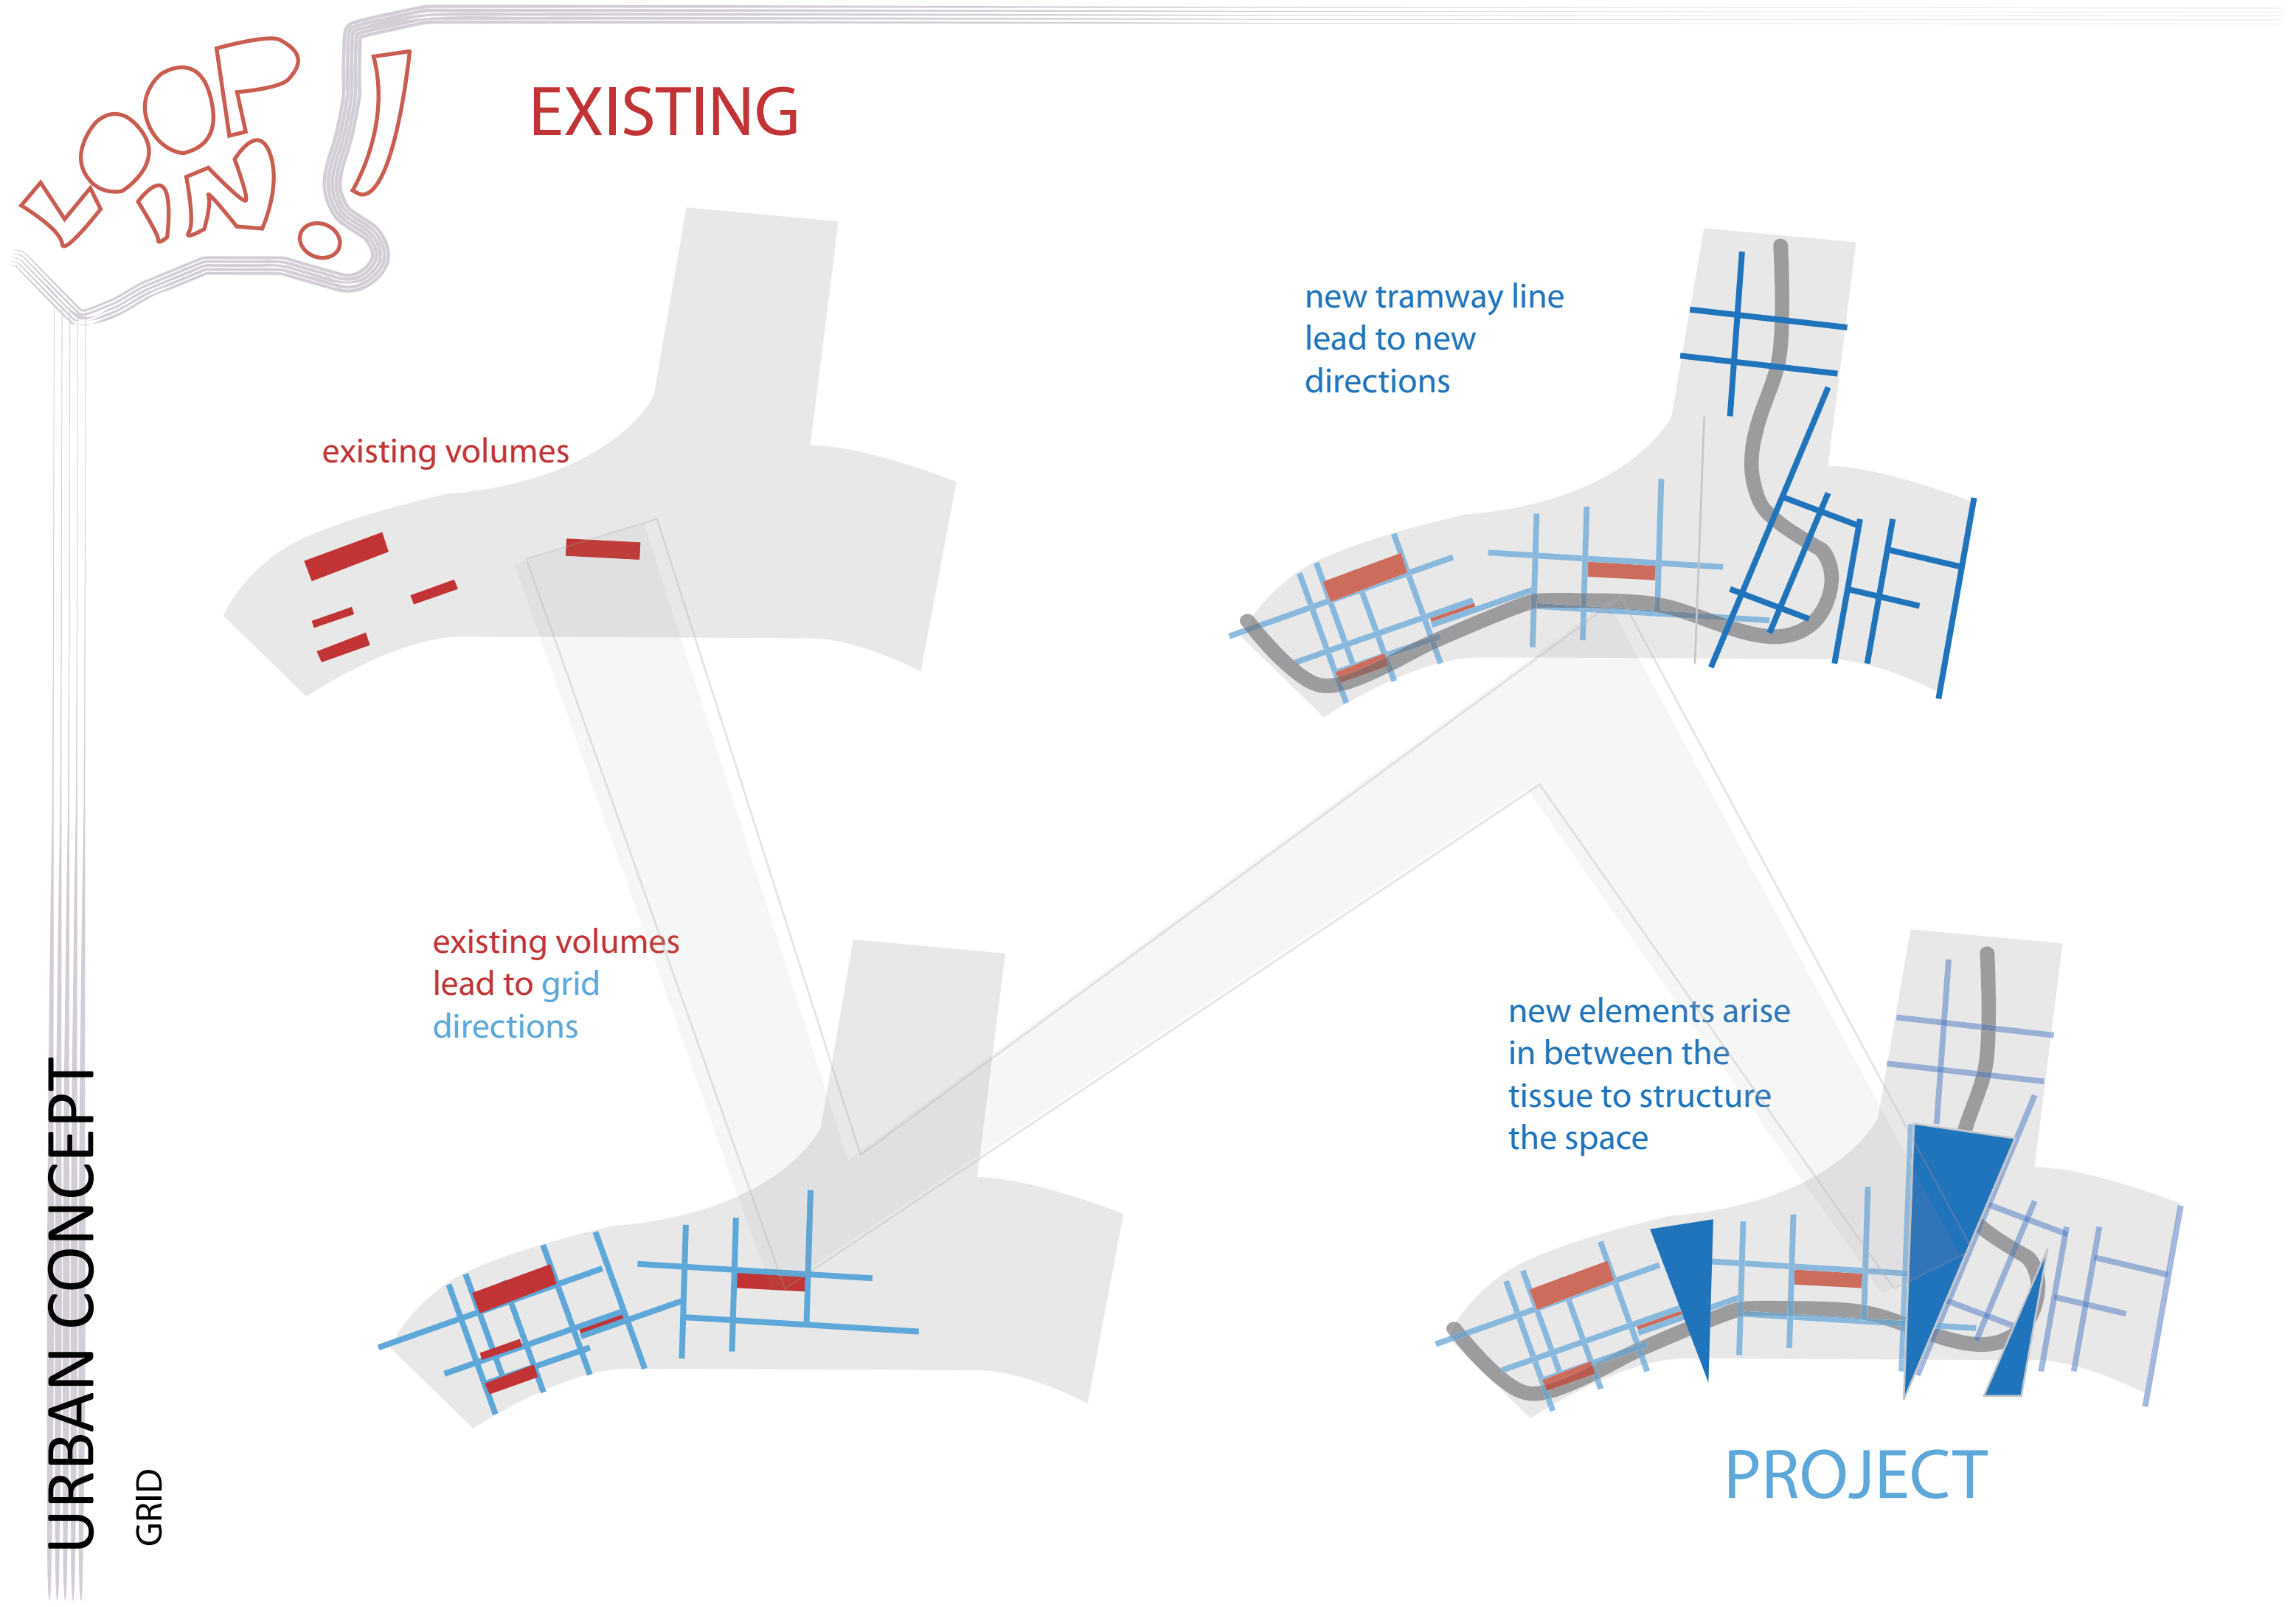

LOOP IN!

URBAN CONCEPT


RESULTING MAIN STRUCTURE




Green tramway-bike-pedestrian line

Riverside natural green space

Urban squares (link tramway-riverside)


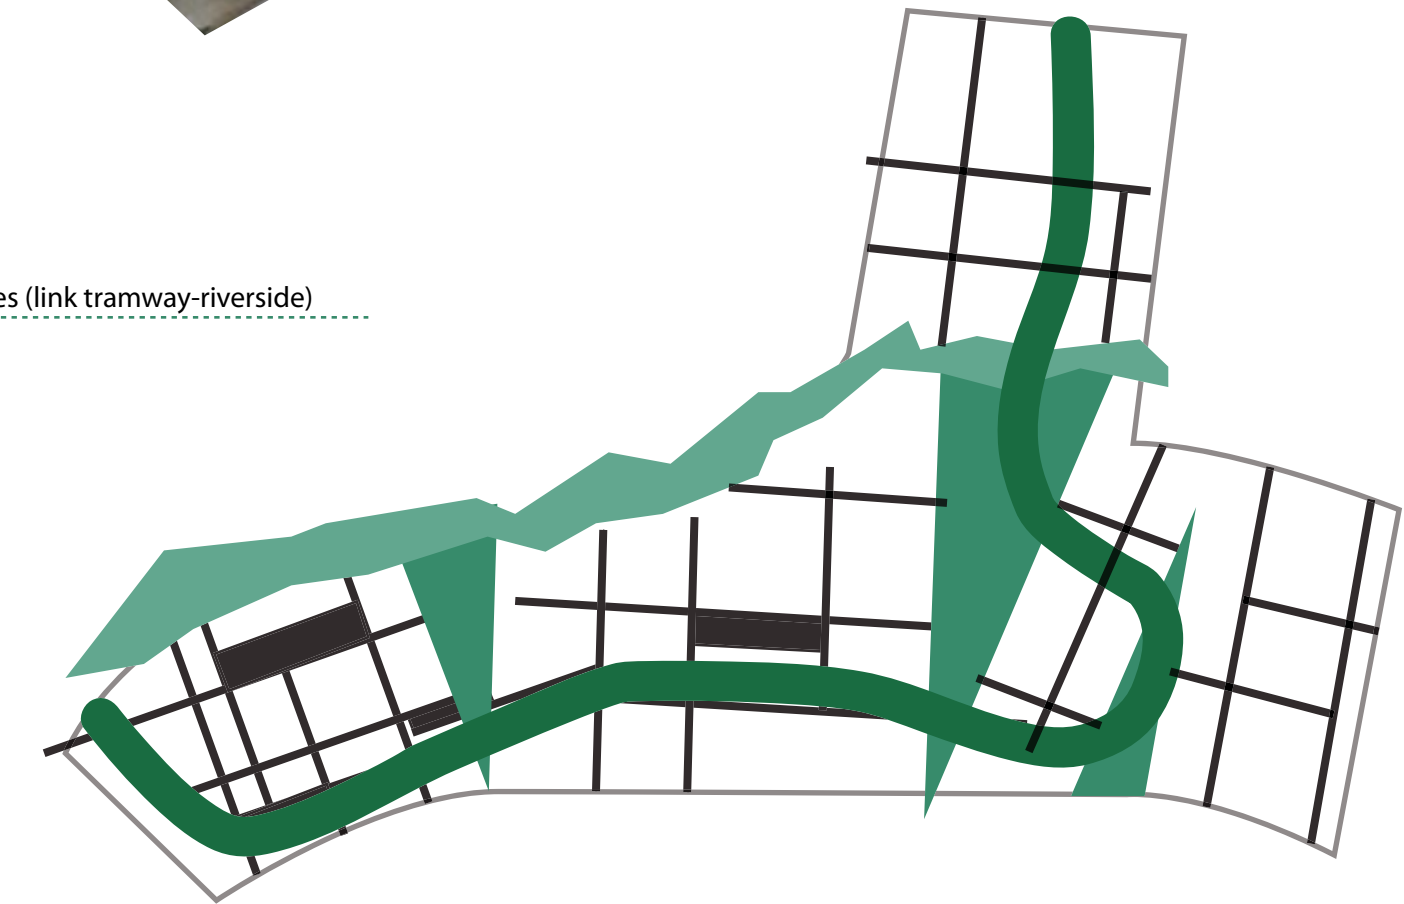


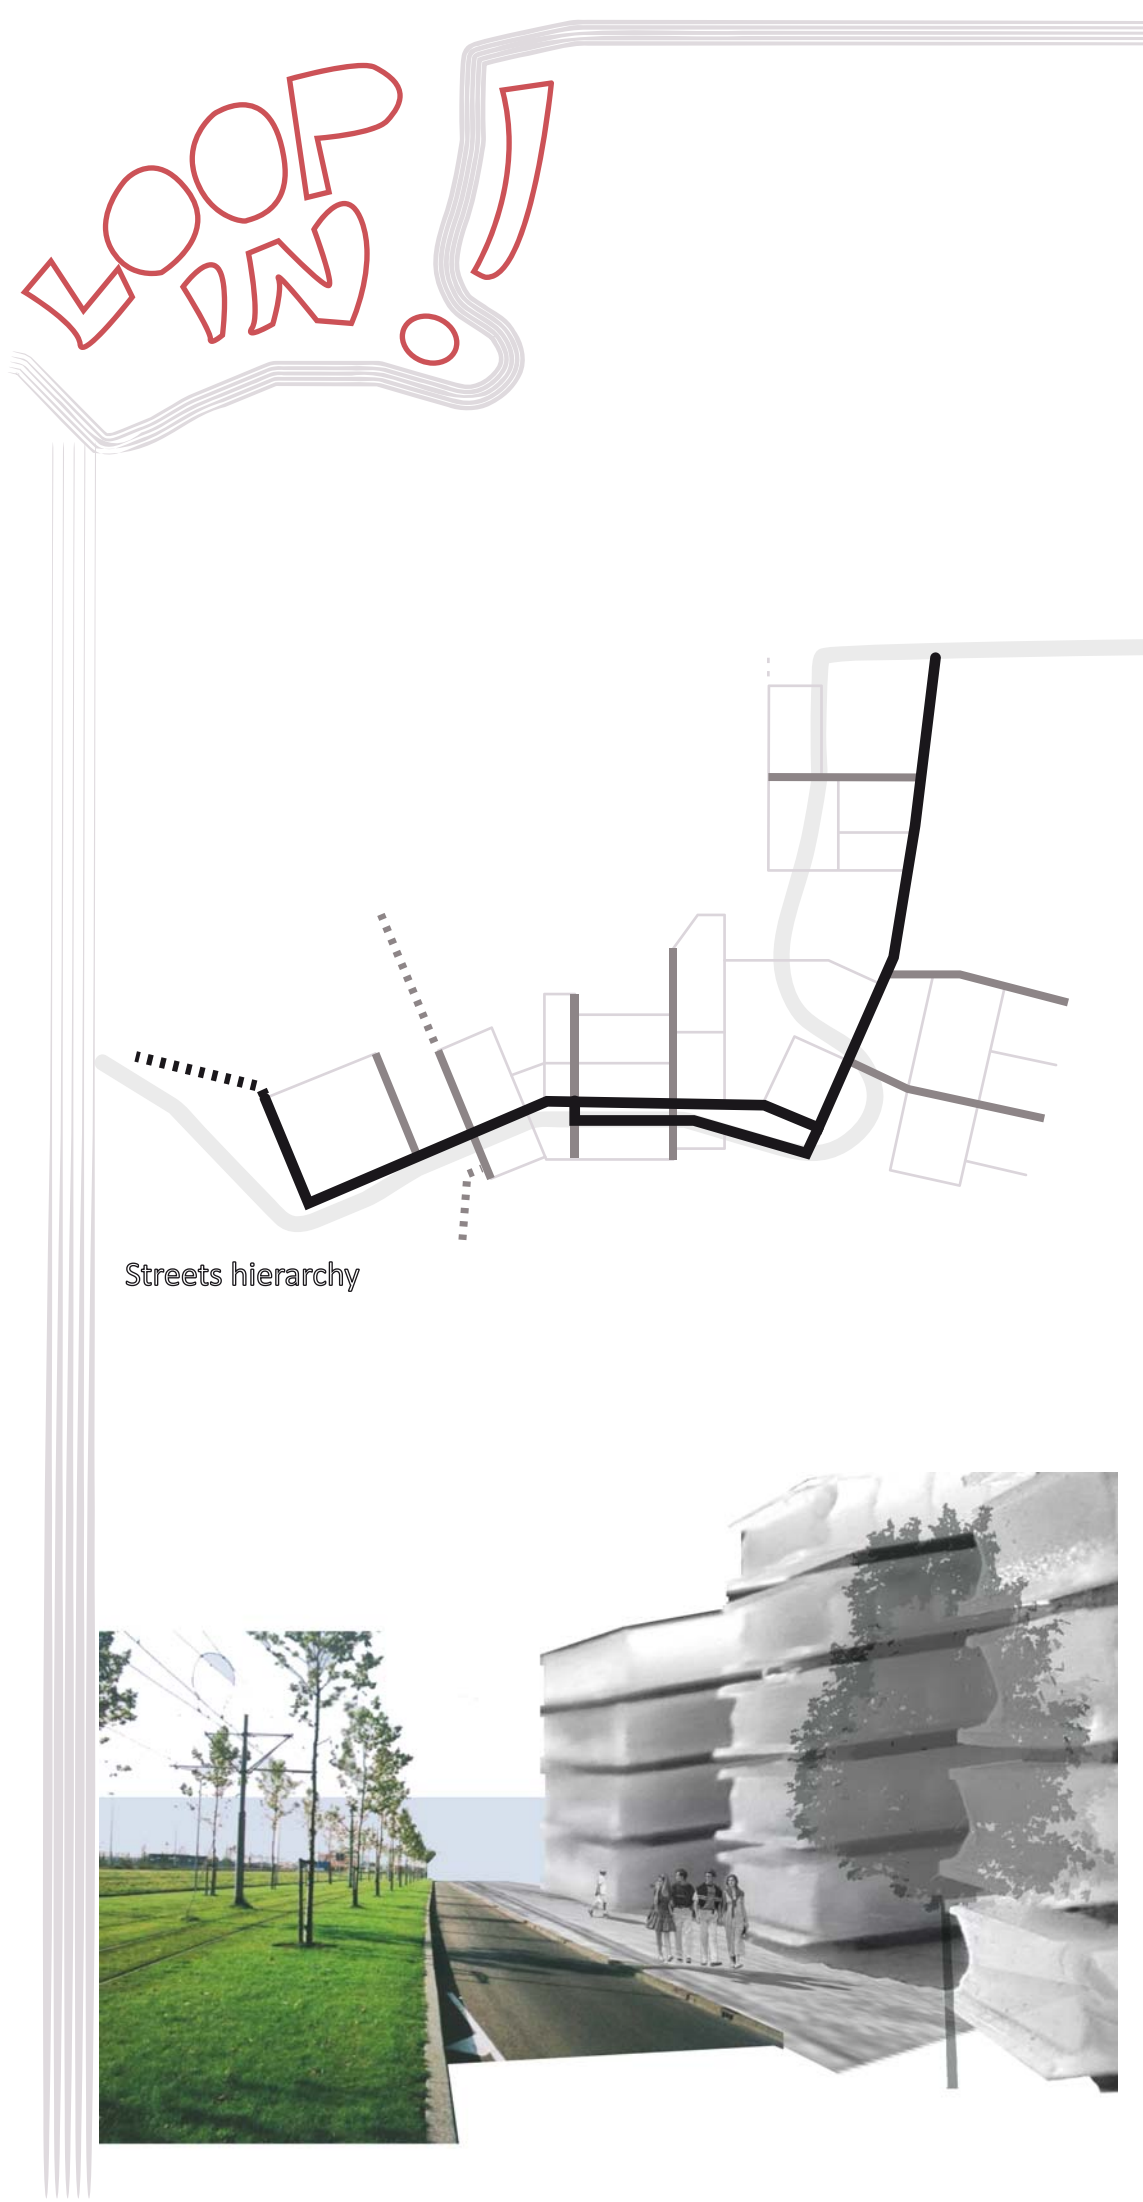




LOOP IN!

Plan 1

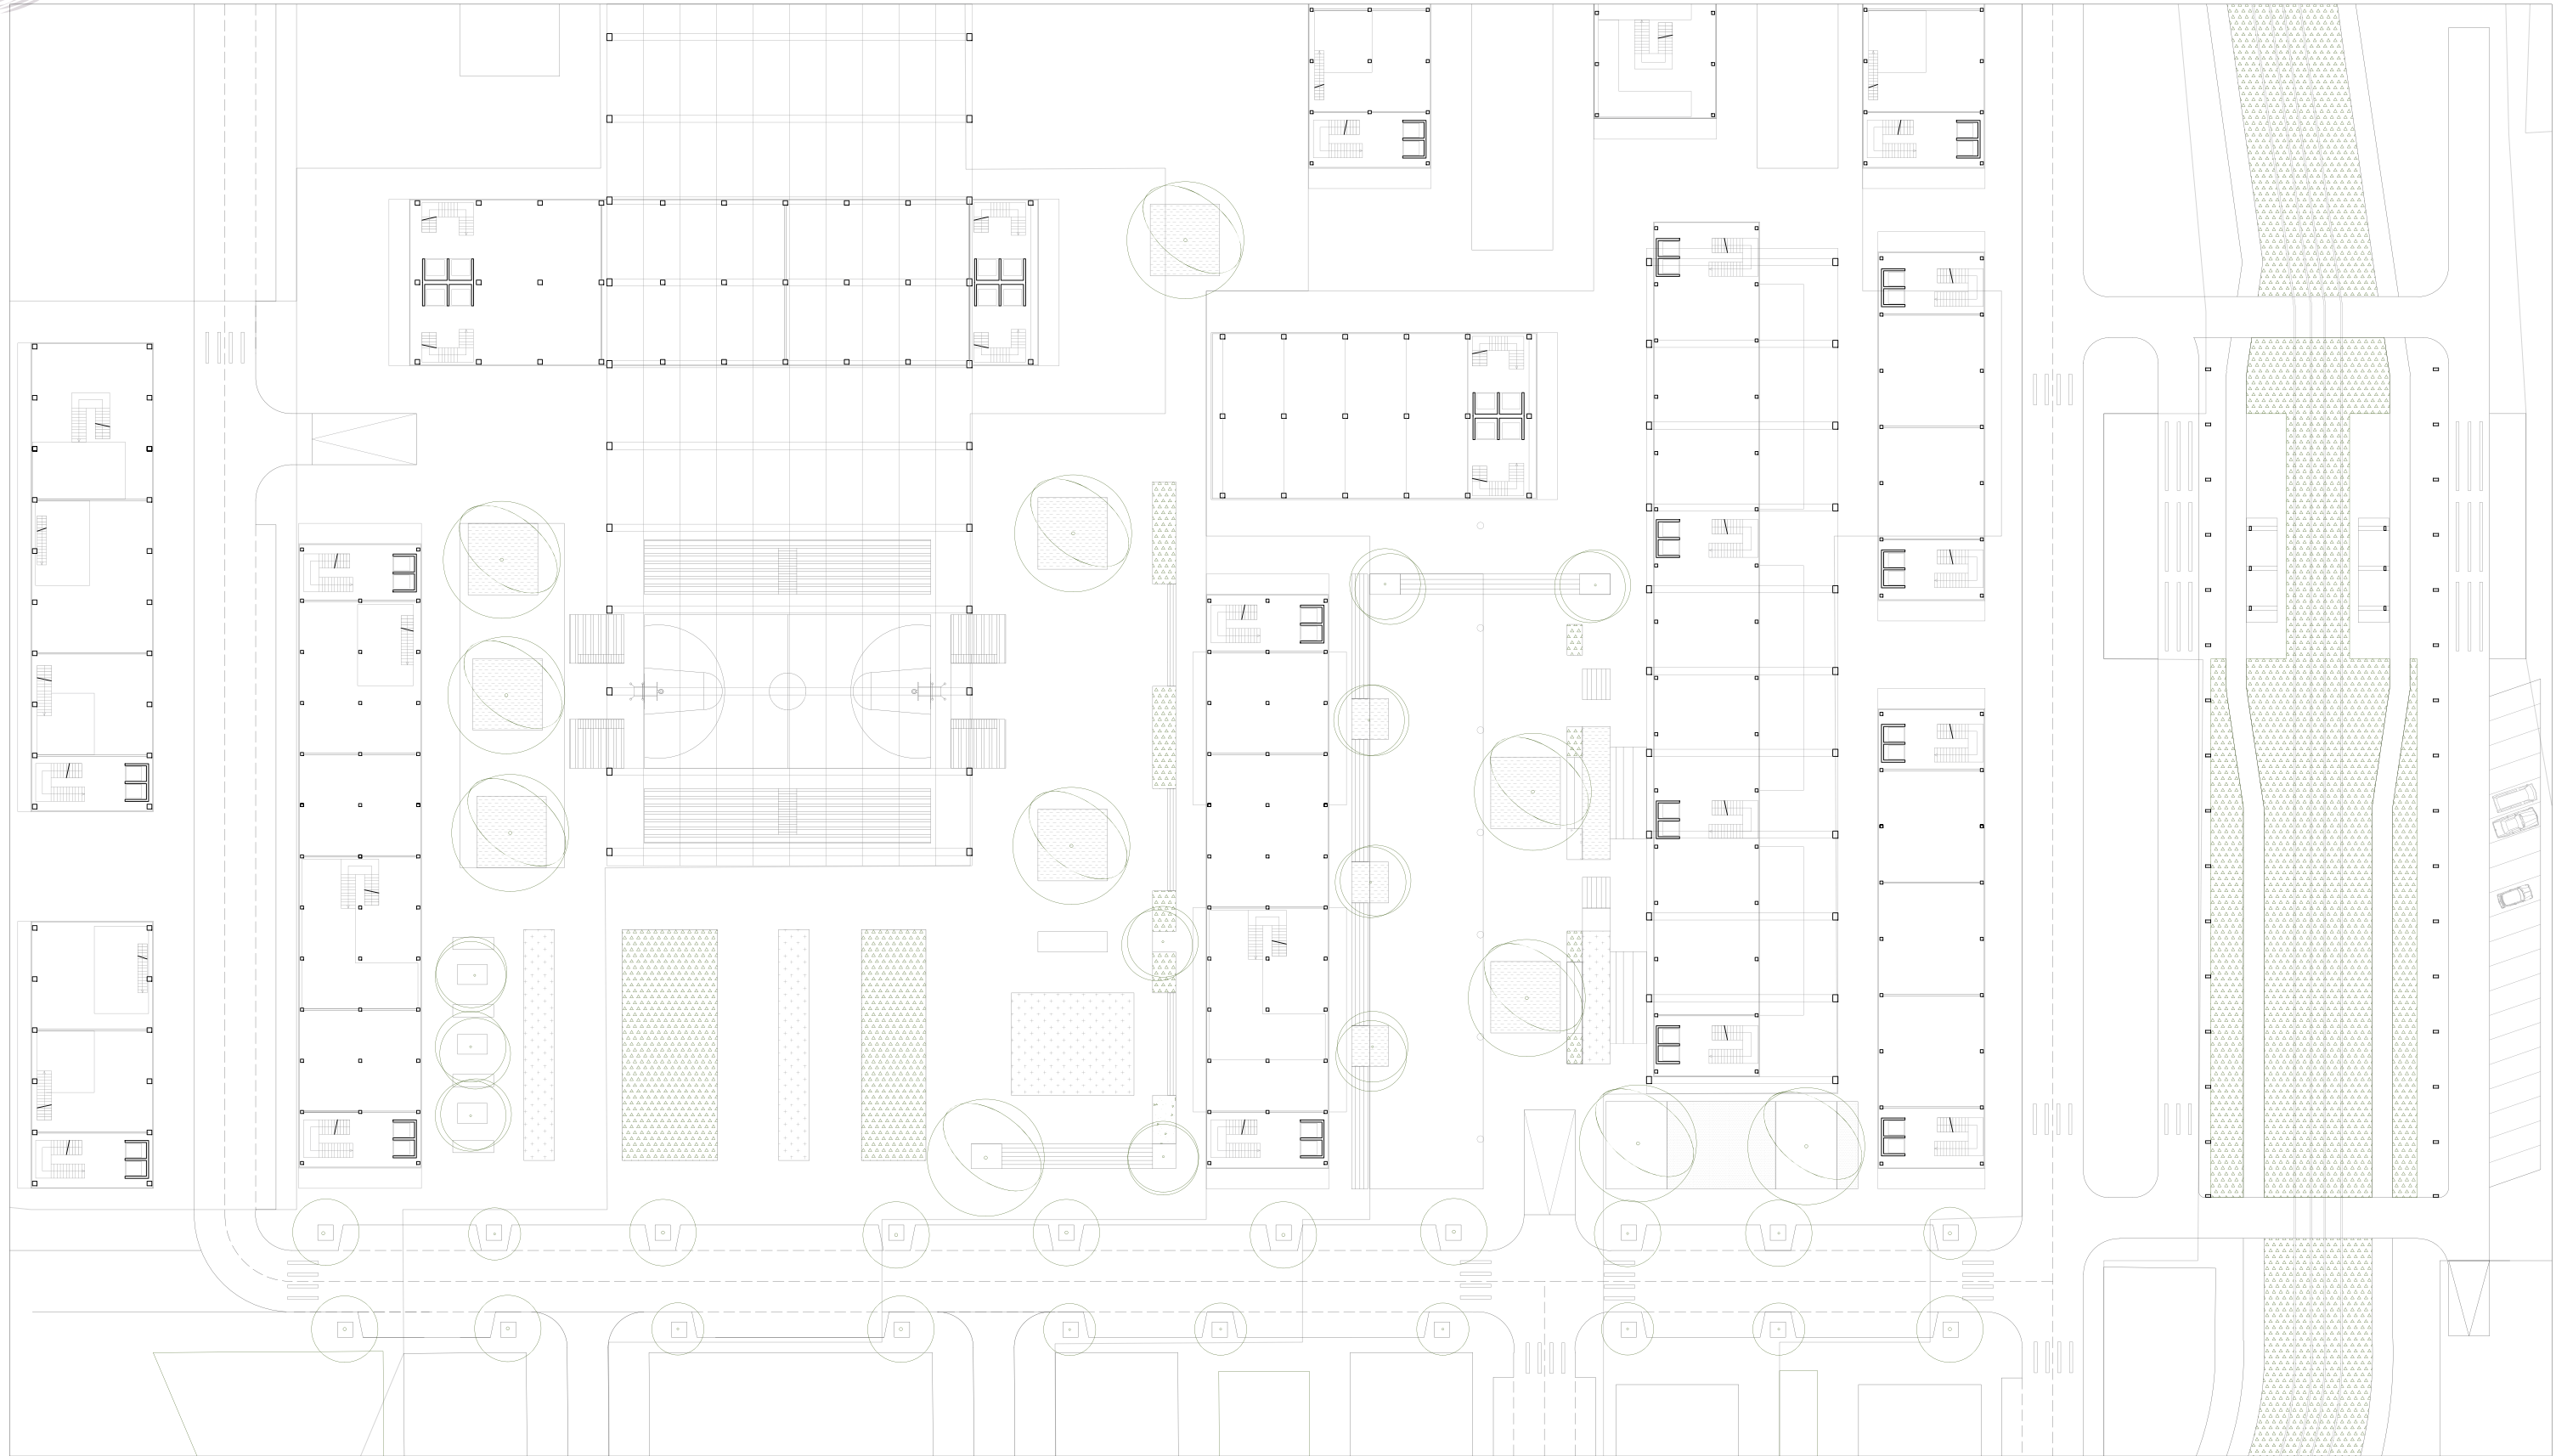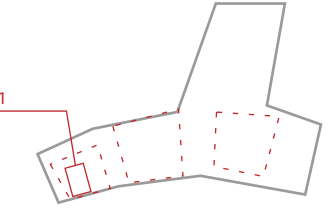


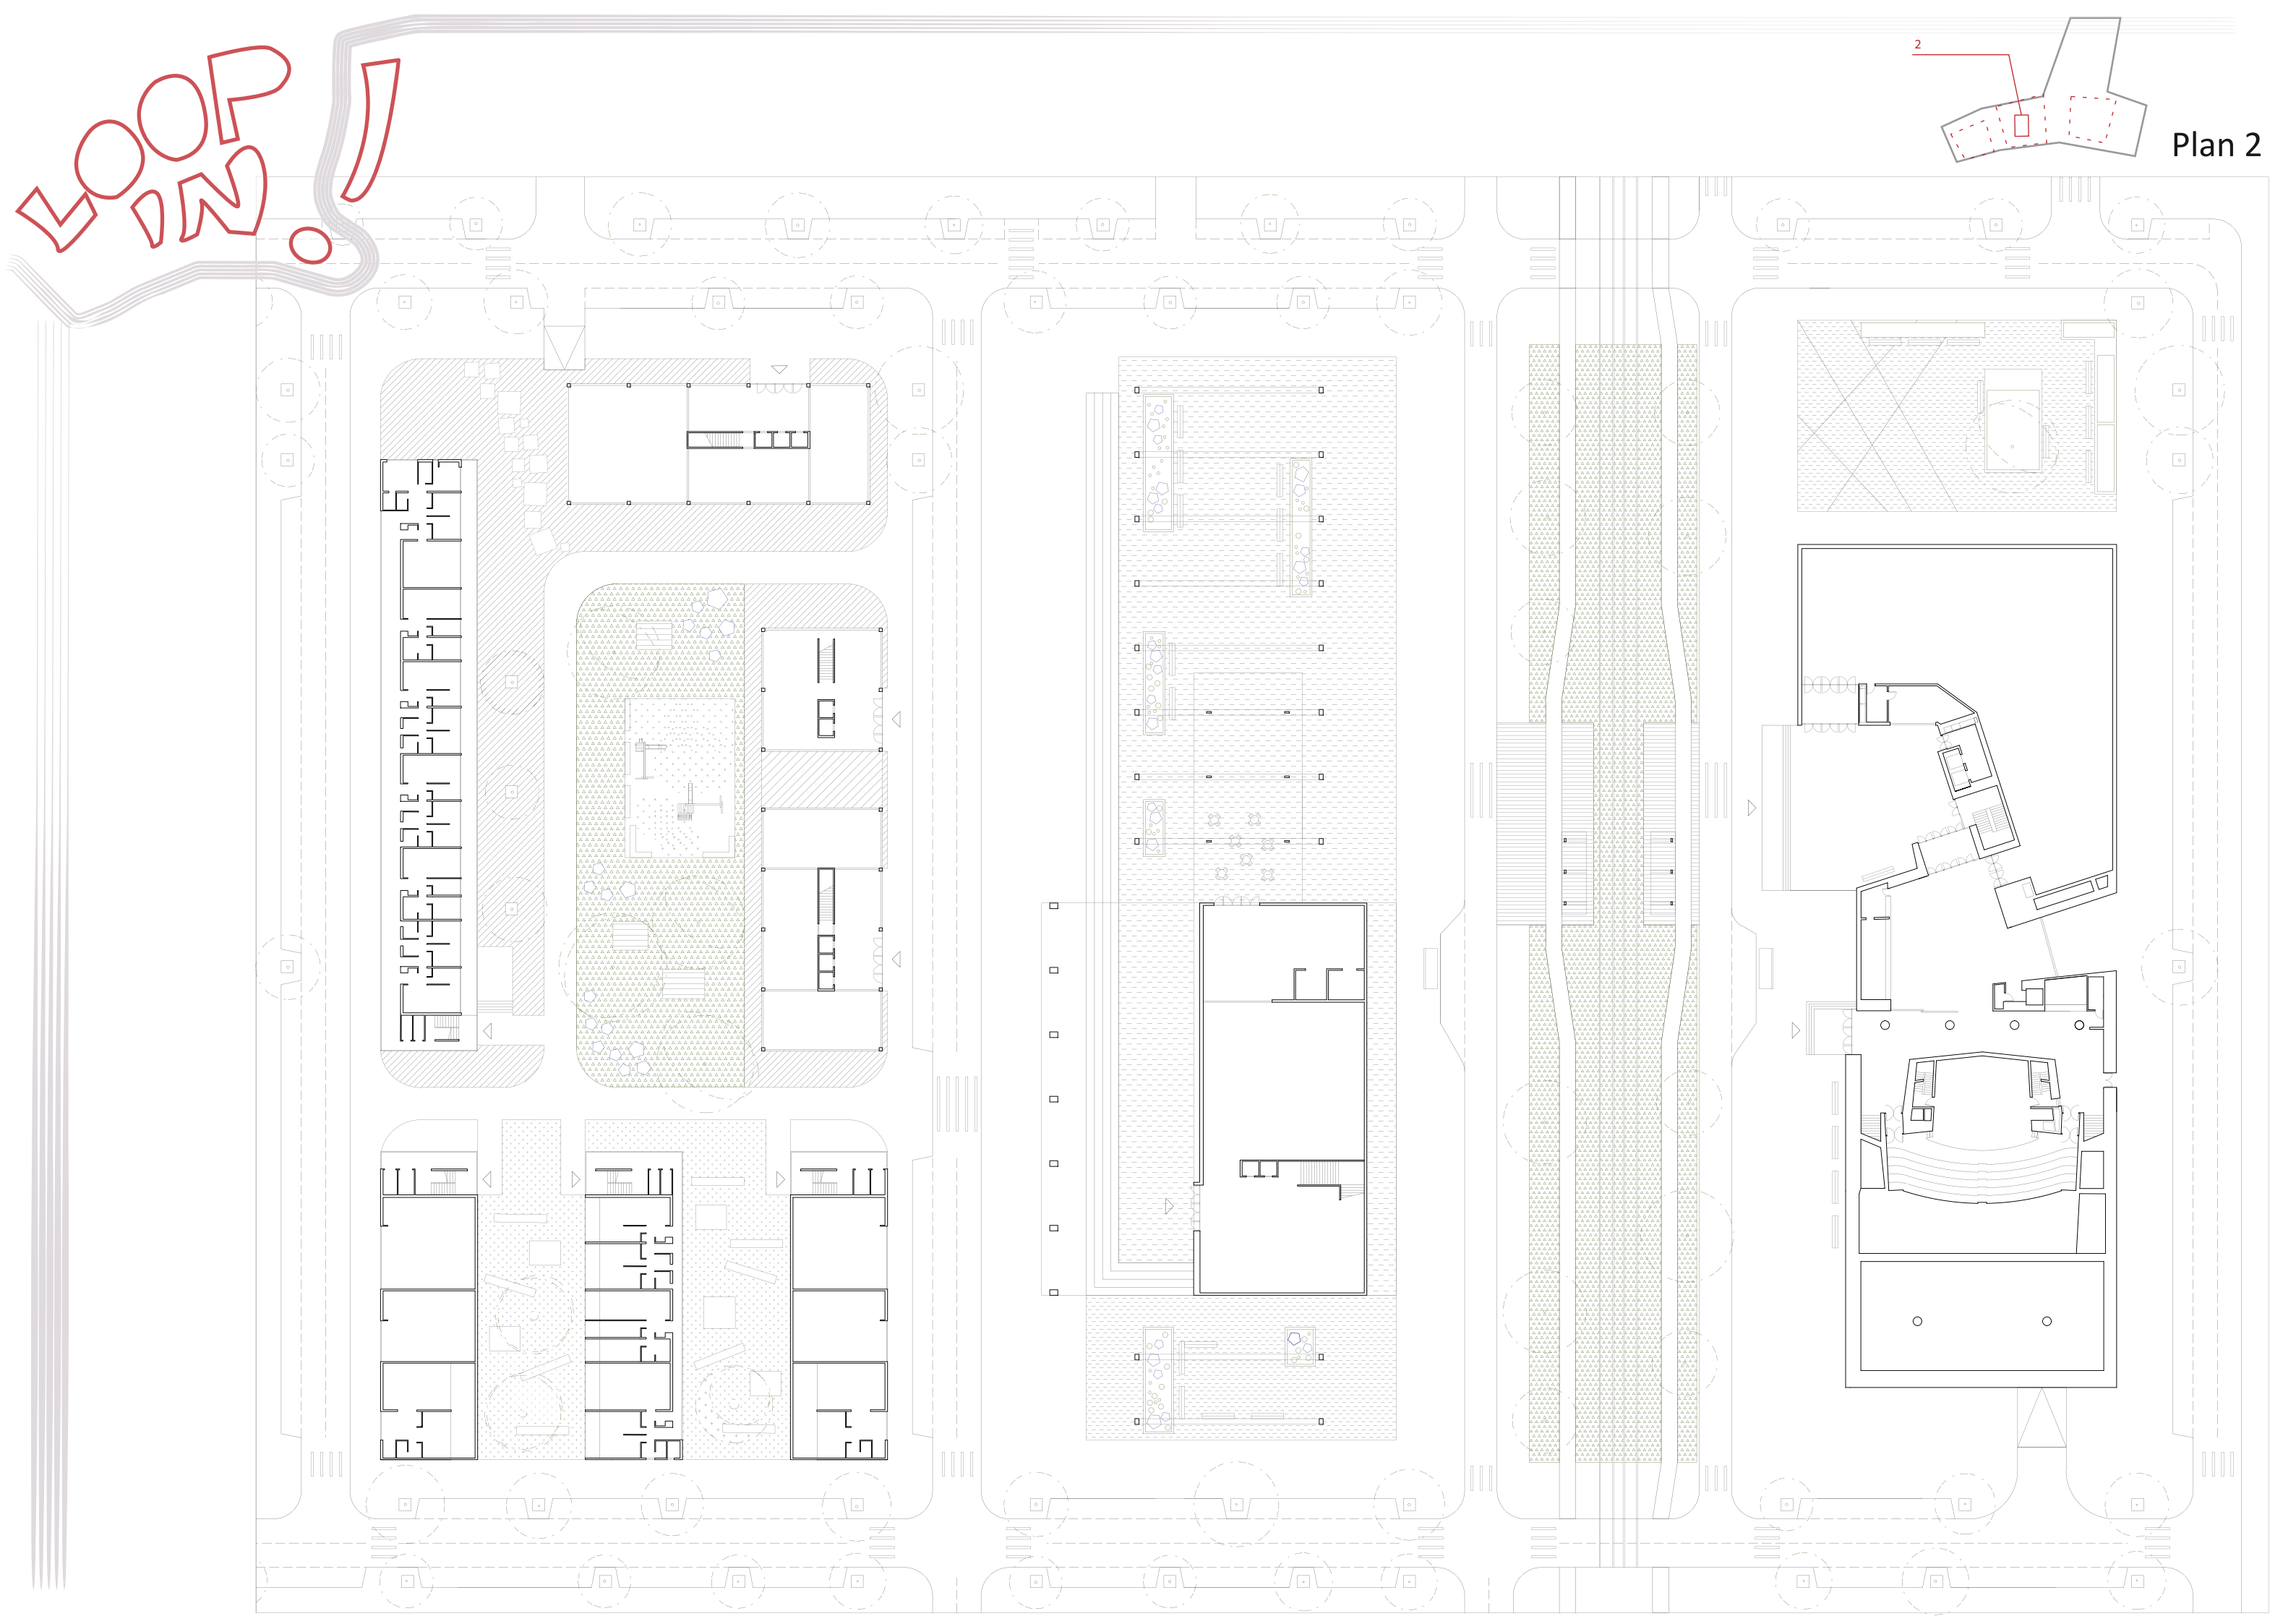


LOOP

2

Plan 2

LOOP IN!

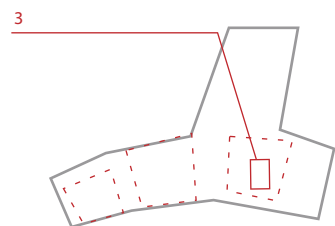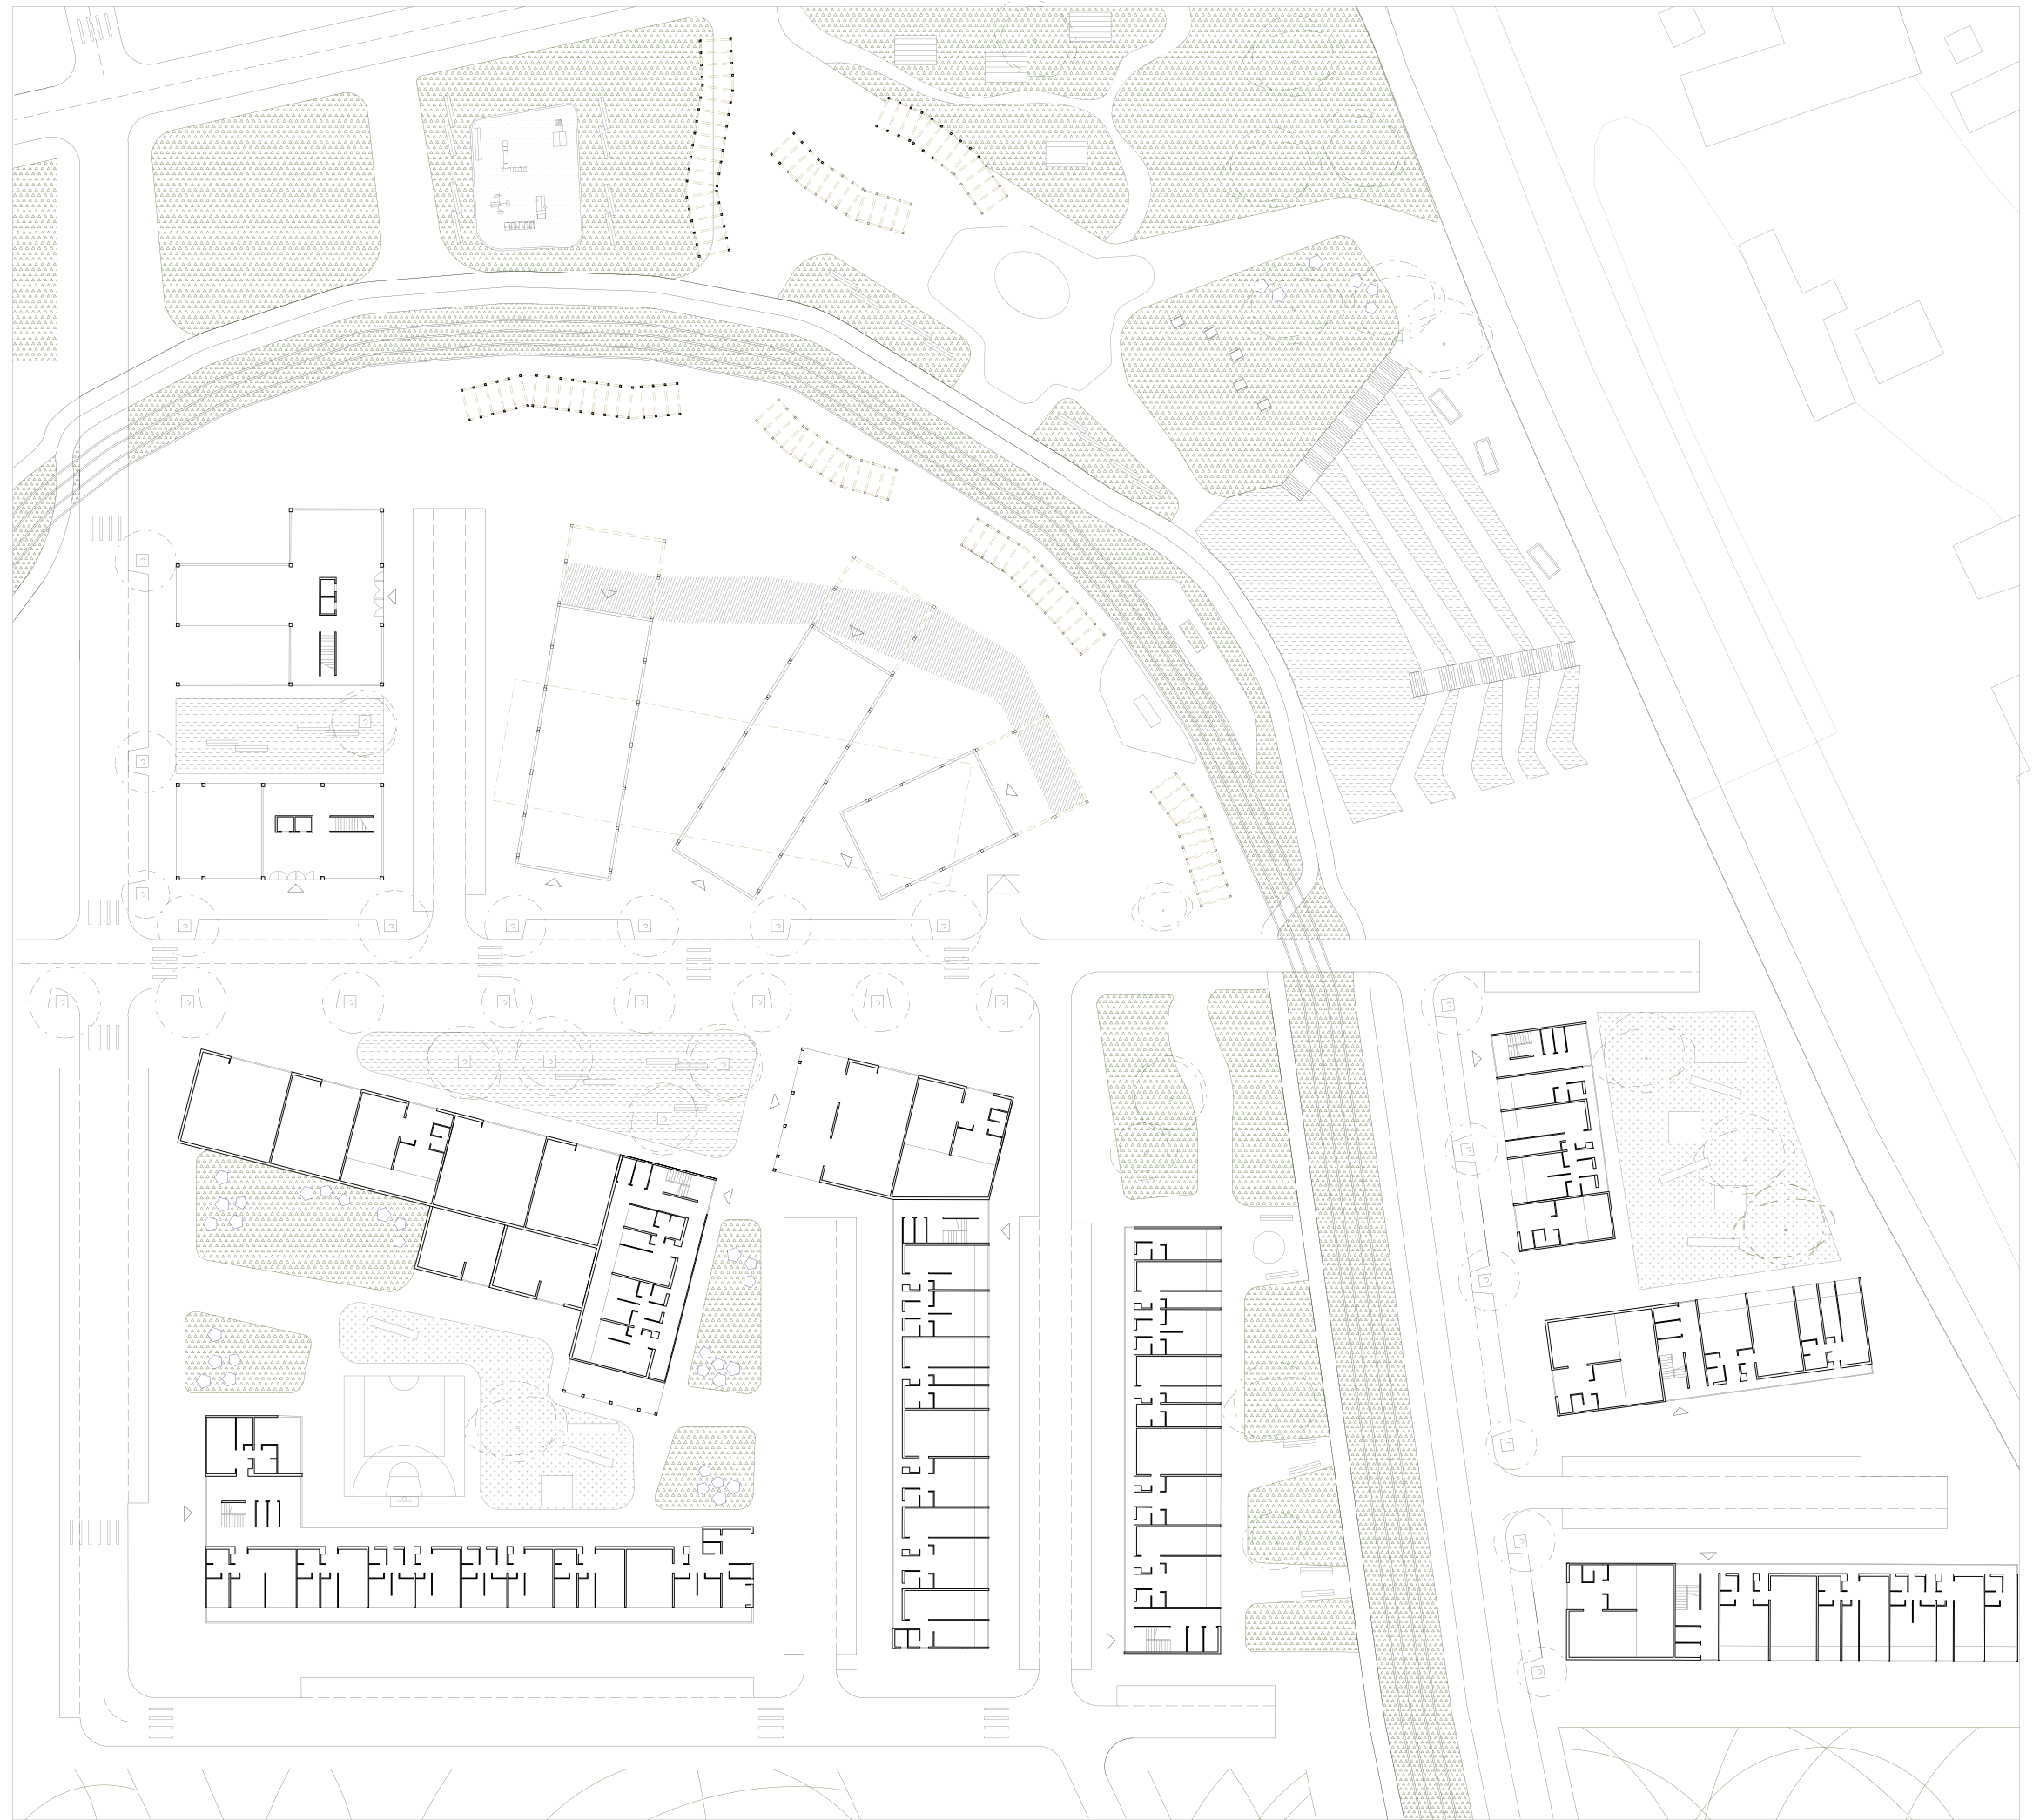


Plan 3


LOOP IN!



Section 1

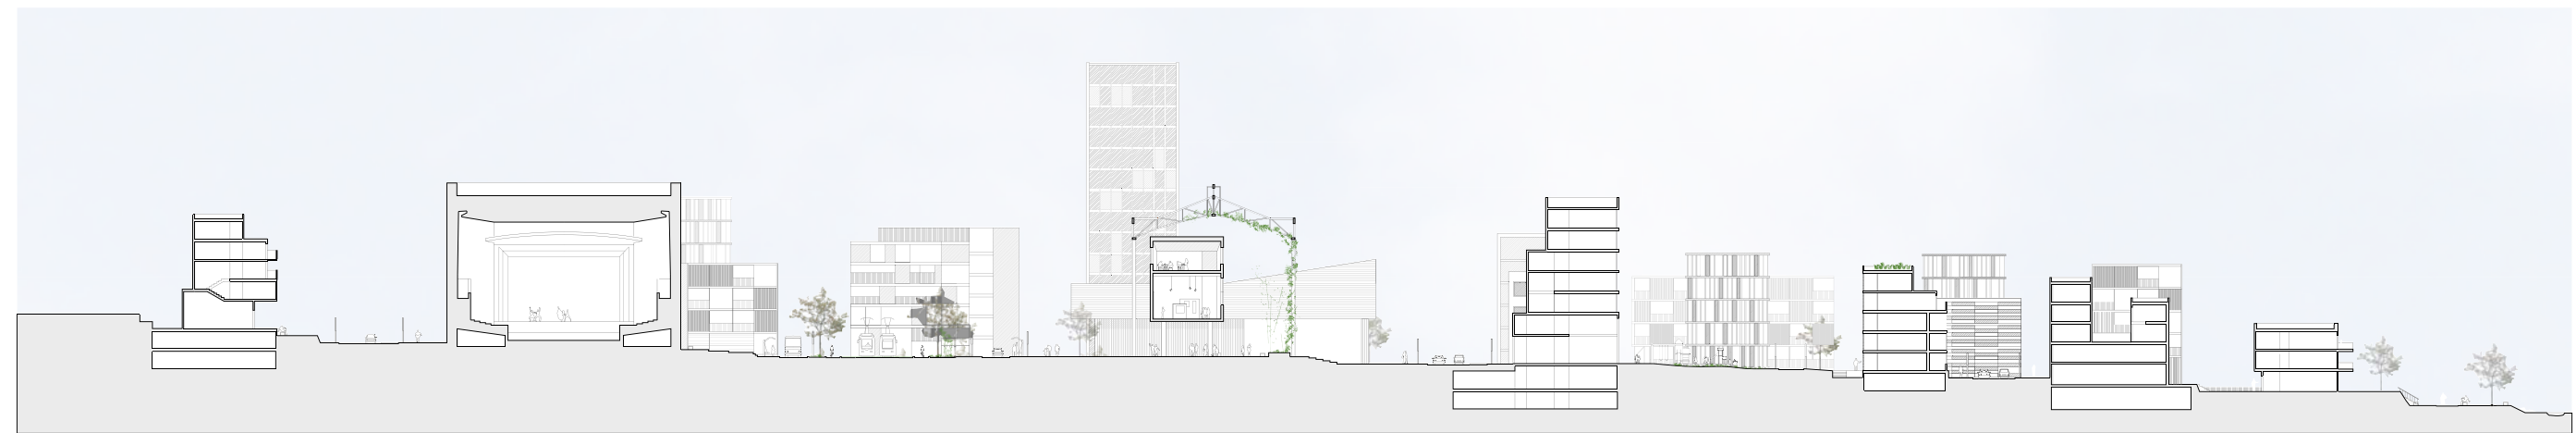

Section 2

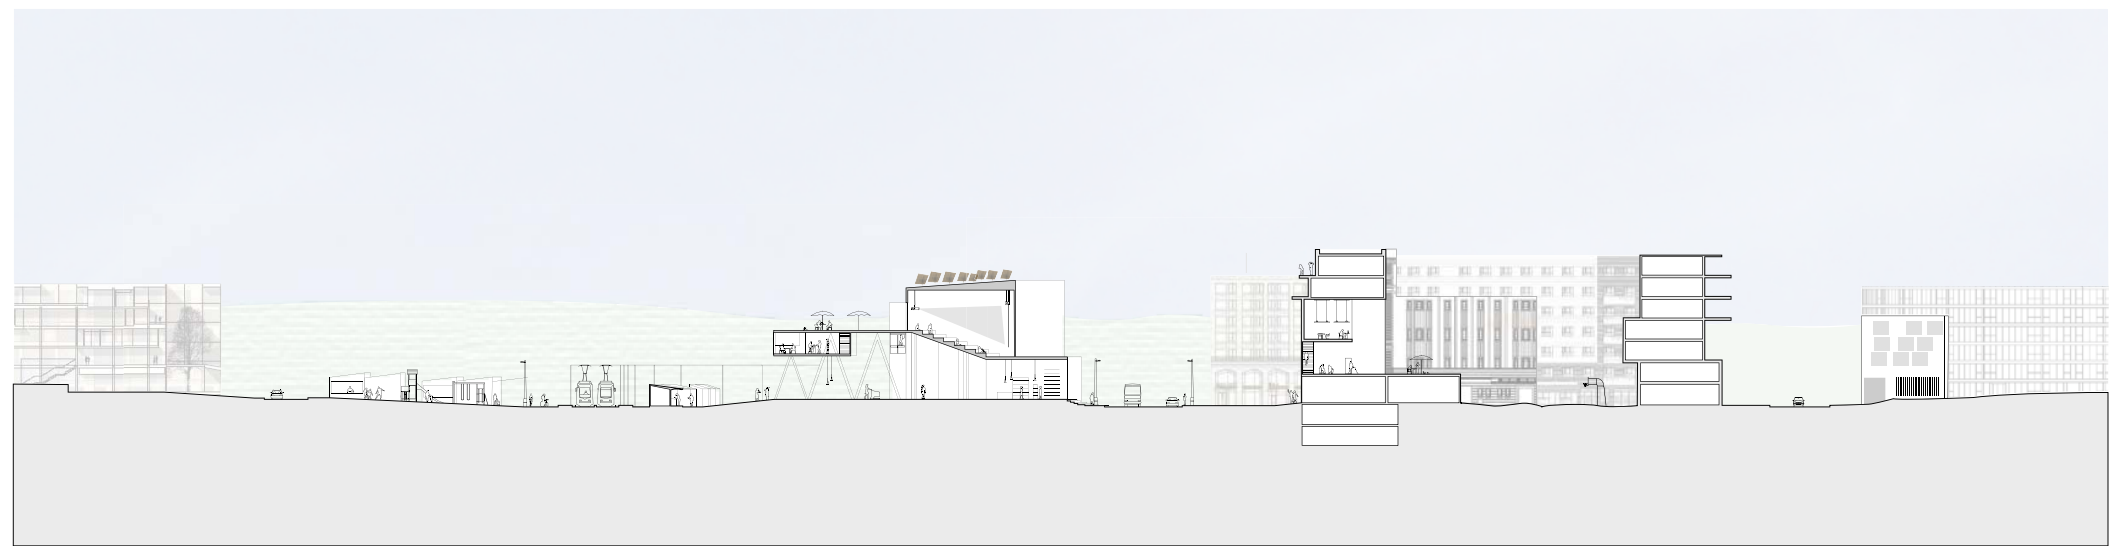

Section 3