


Rail-Real life

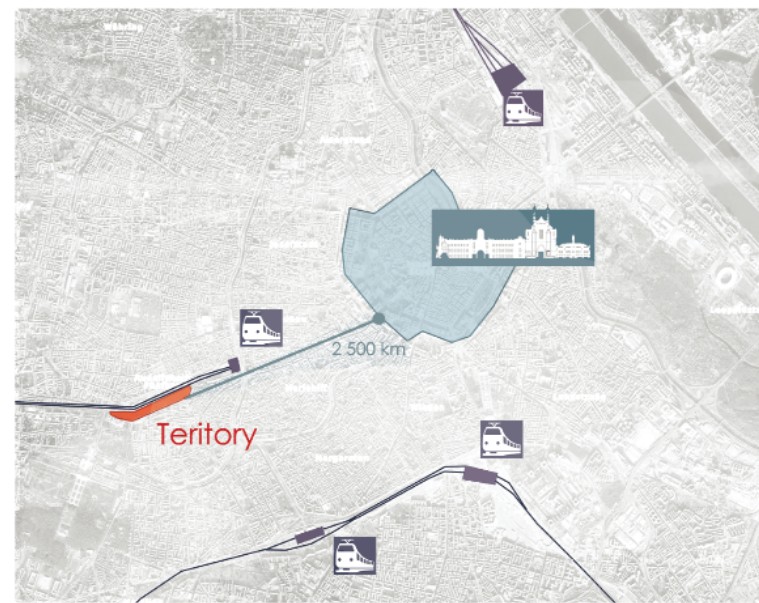


Figures and data

Area: 80000 M2
Length: 1000 M
Width: 80M
Key words: Urban regeneration;
transportation design; Mixed-
use; Connections to surrounding
functions;

Background information: The newly
built HBF reduced number of trains
at Westbahnhof as an end station.
Timeline: 2002 competition for 51

LOGO explanation

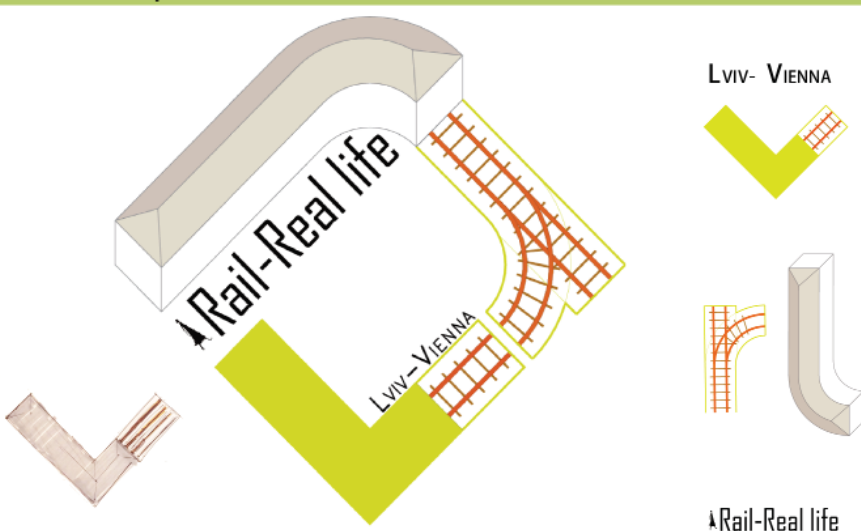


Group


Ruowei Jiang(TU Wien)
Ying Yuan(TU Wien)
Solomiya Konyk(Lviv)
Nadiya Demko(Lviv)




Site analysis

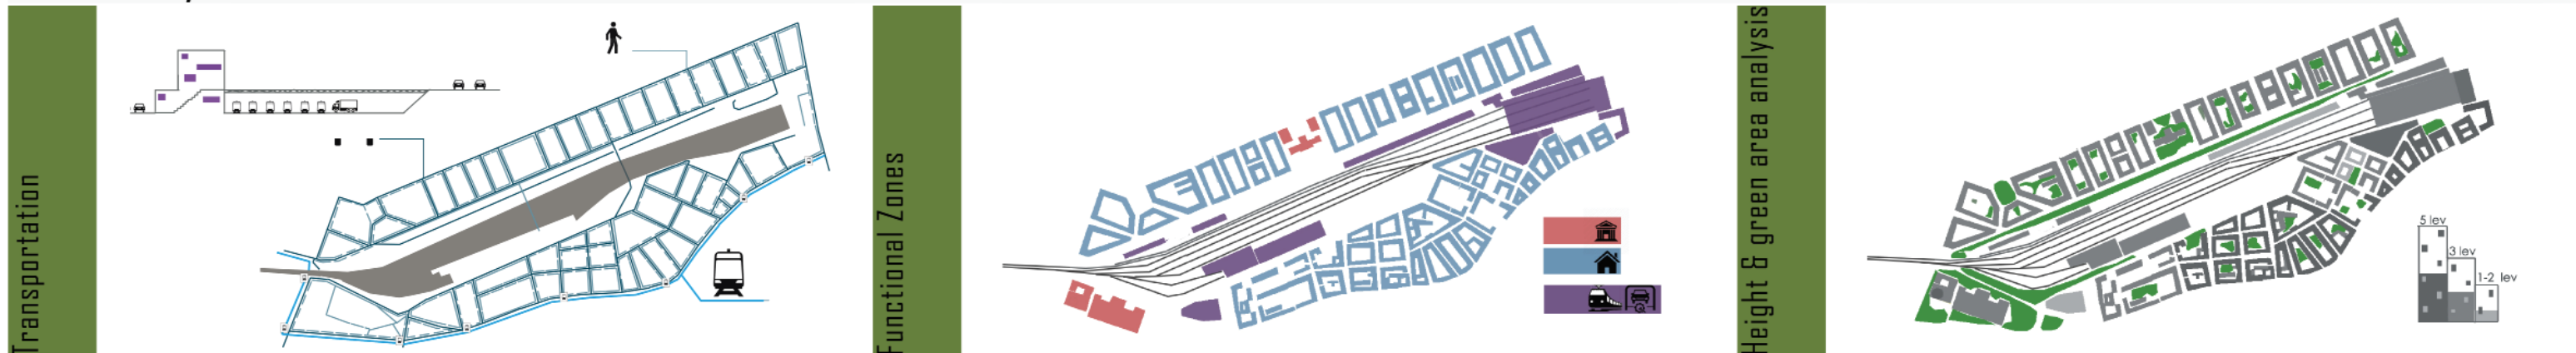


Selected case study


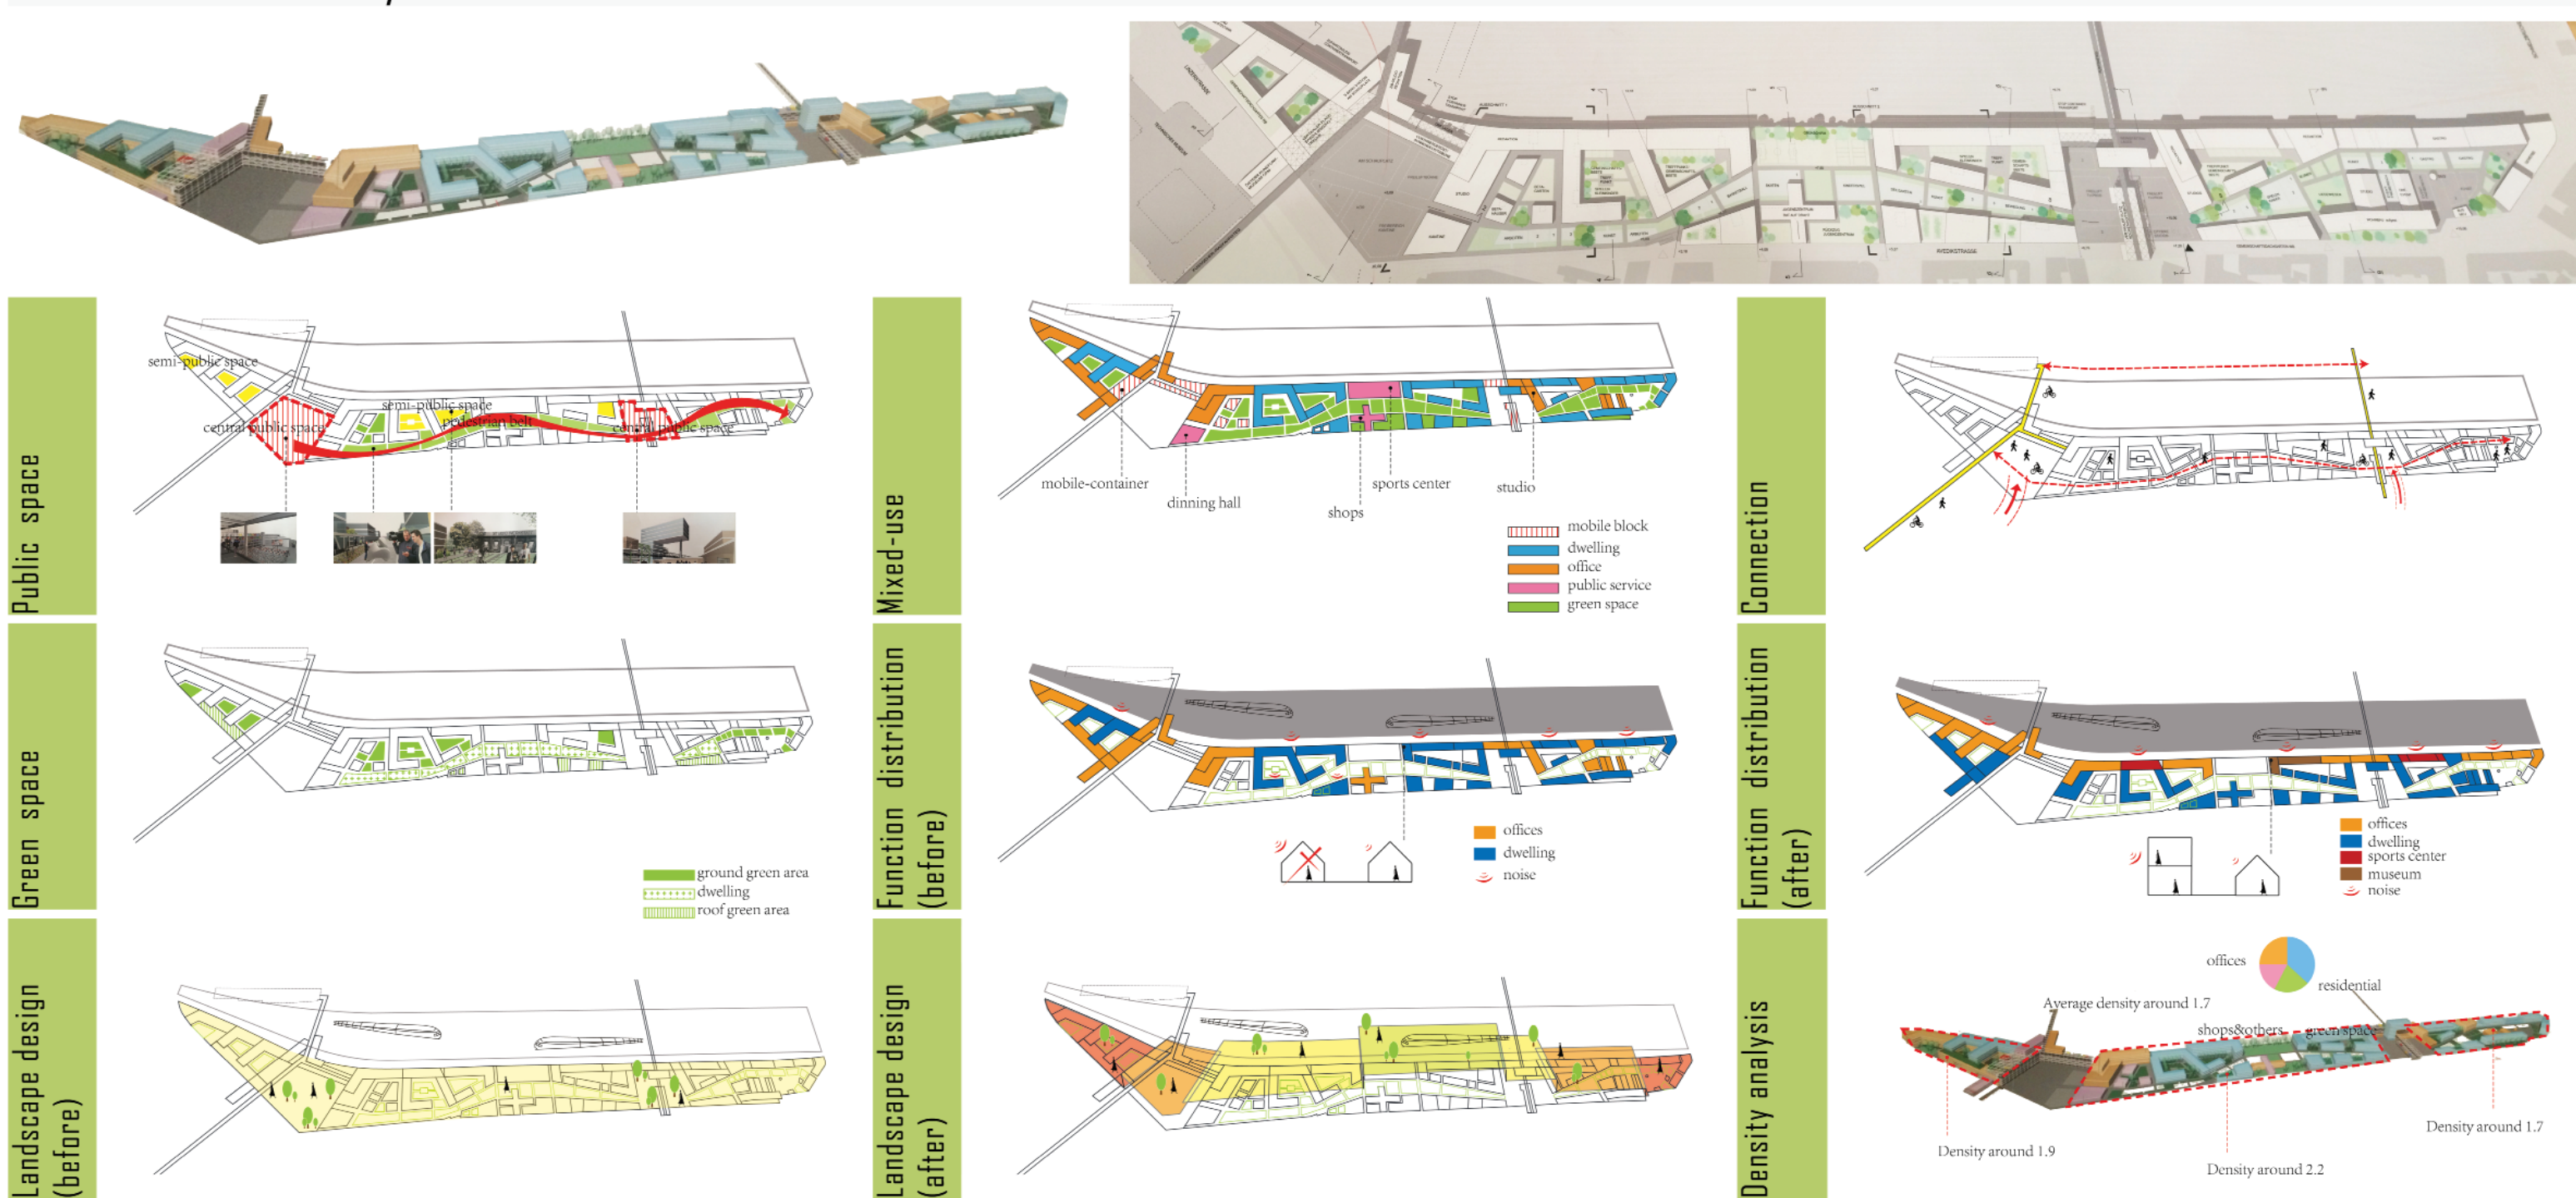


Concept

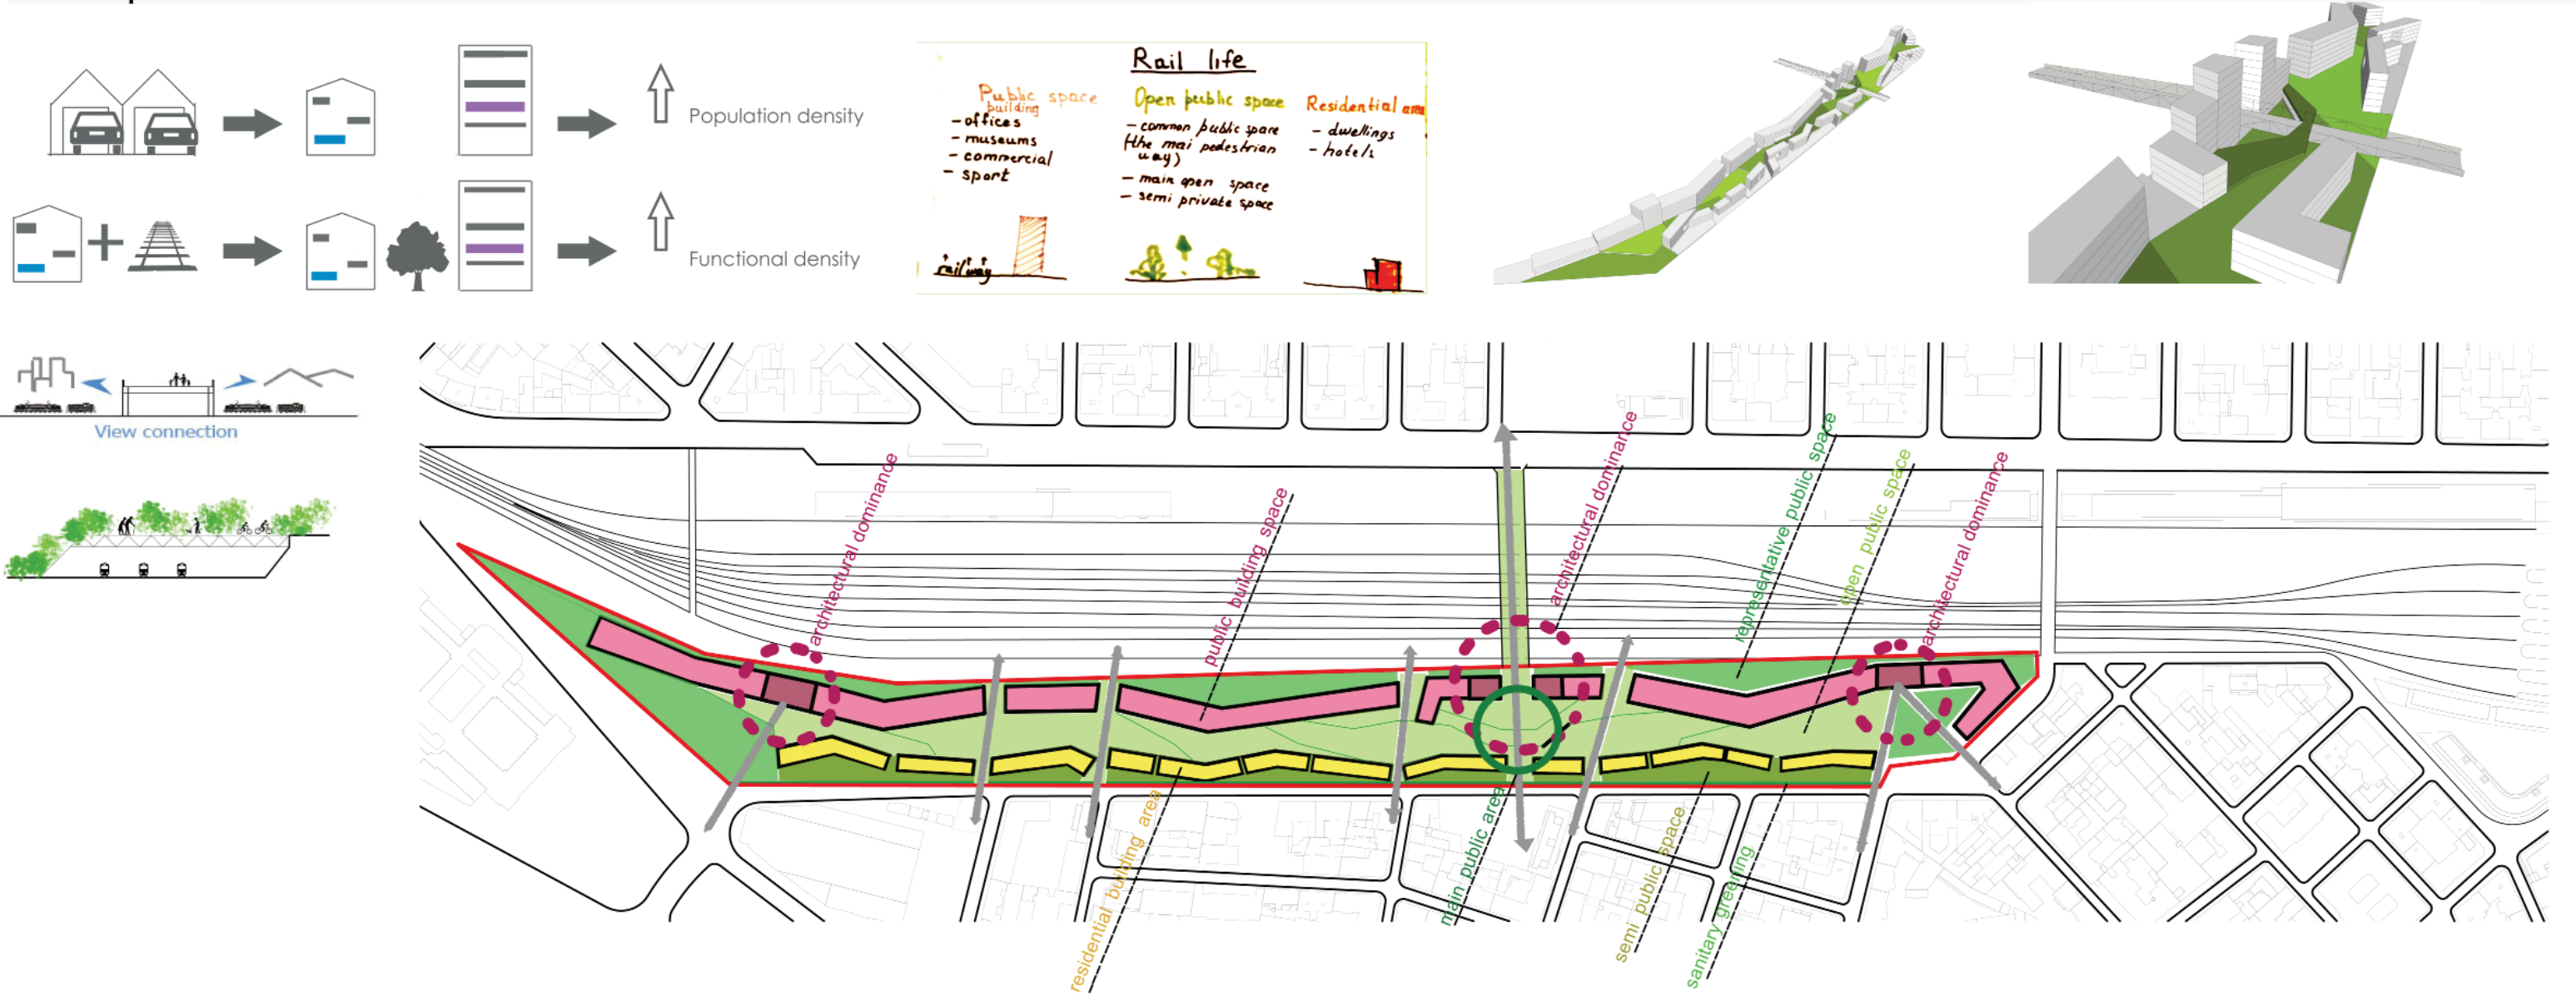

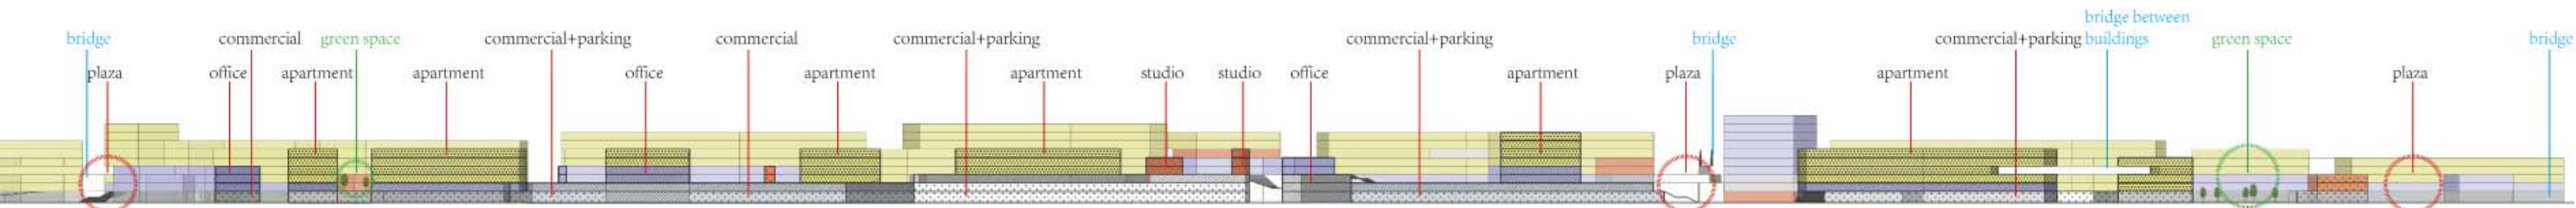


Space typology analysis

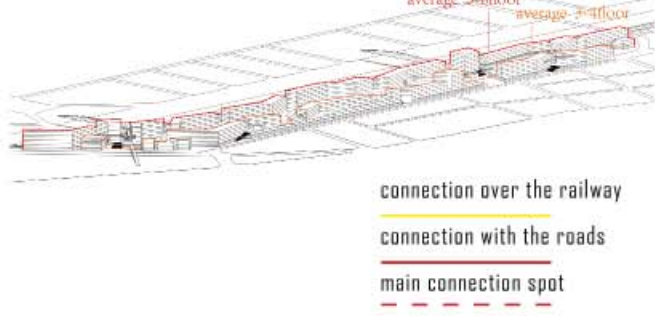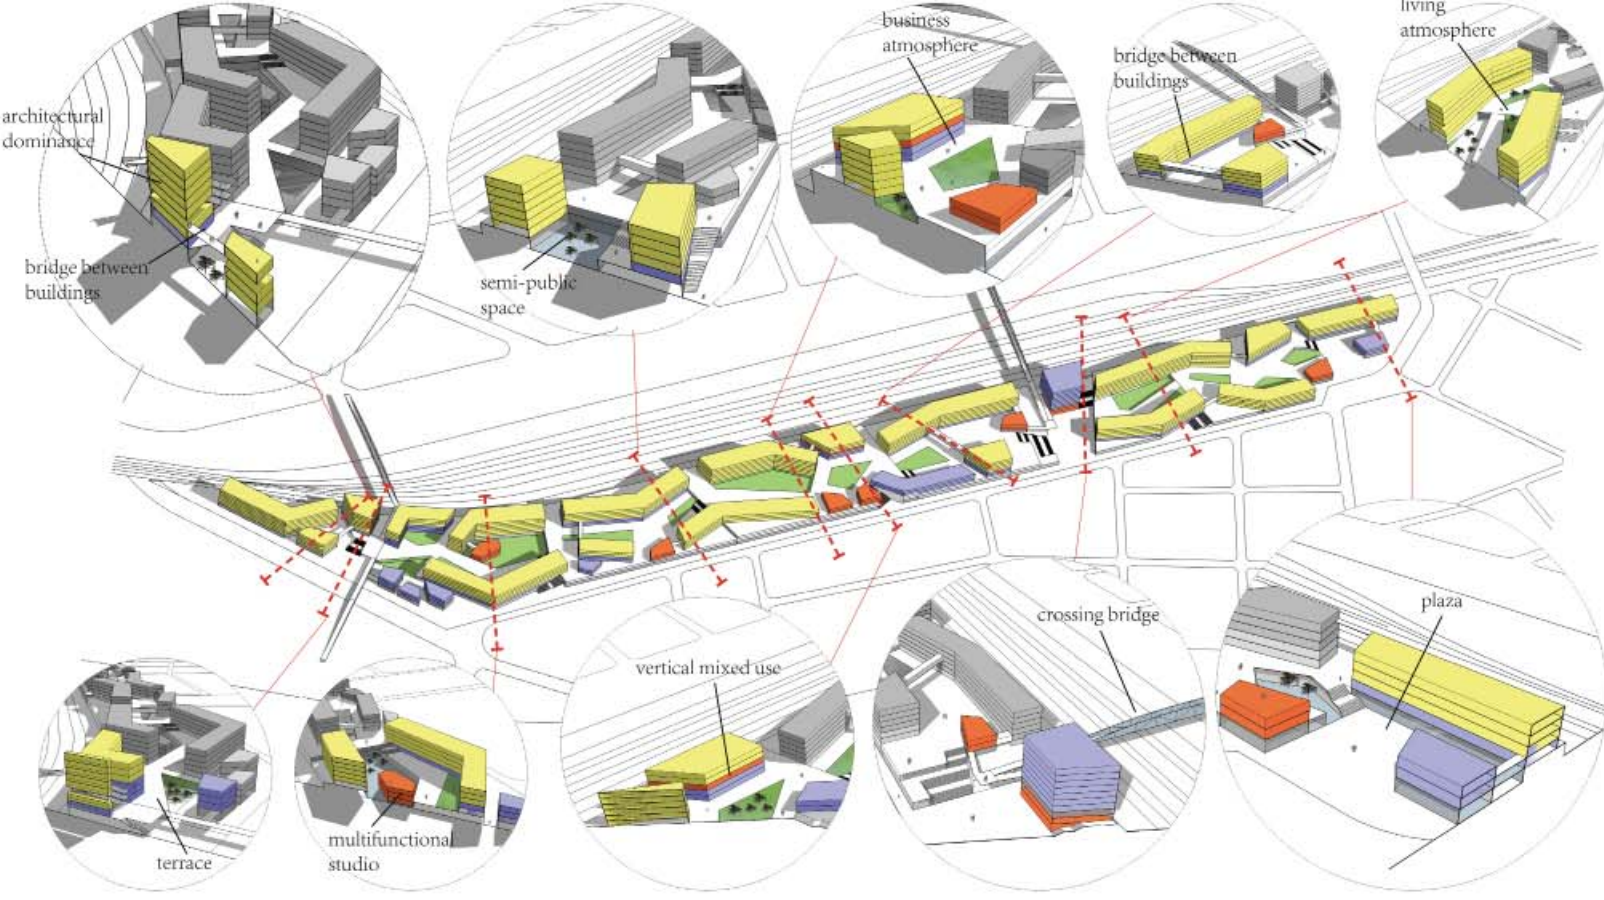

Height analysis

The buildings nearer railway are higher than buildings along the road in the south

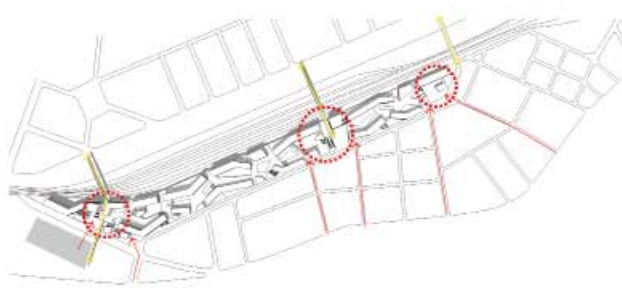

Density factor

Total building floor area: 157484 m²
Site area: 78472 m²
Density: 2.01
Apartment: 53%
Office: 21%
Commercial: 12%
Parking: 8%
Studio: 6%

Public space system analysis

central public space
semi-public space
semi-private space on the floor
green belt in the middle

